


- NOTES:**
1. FIRE DEPARTMENT CONNECTION DRAWINGS BEGIN ON DRAWING FP-122.
 2. DETAILS BEGIN ON DRAWING FP-131.

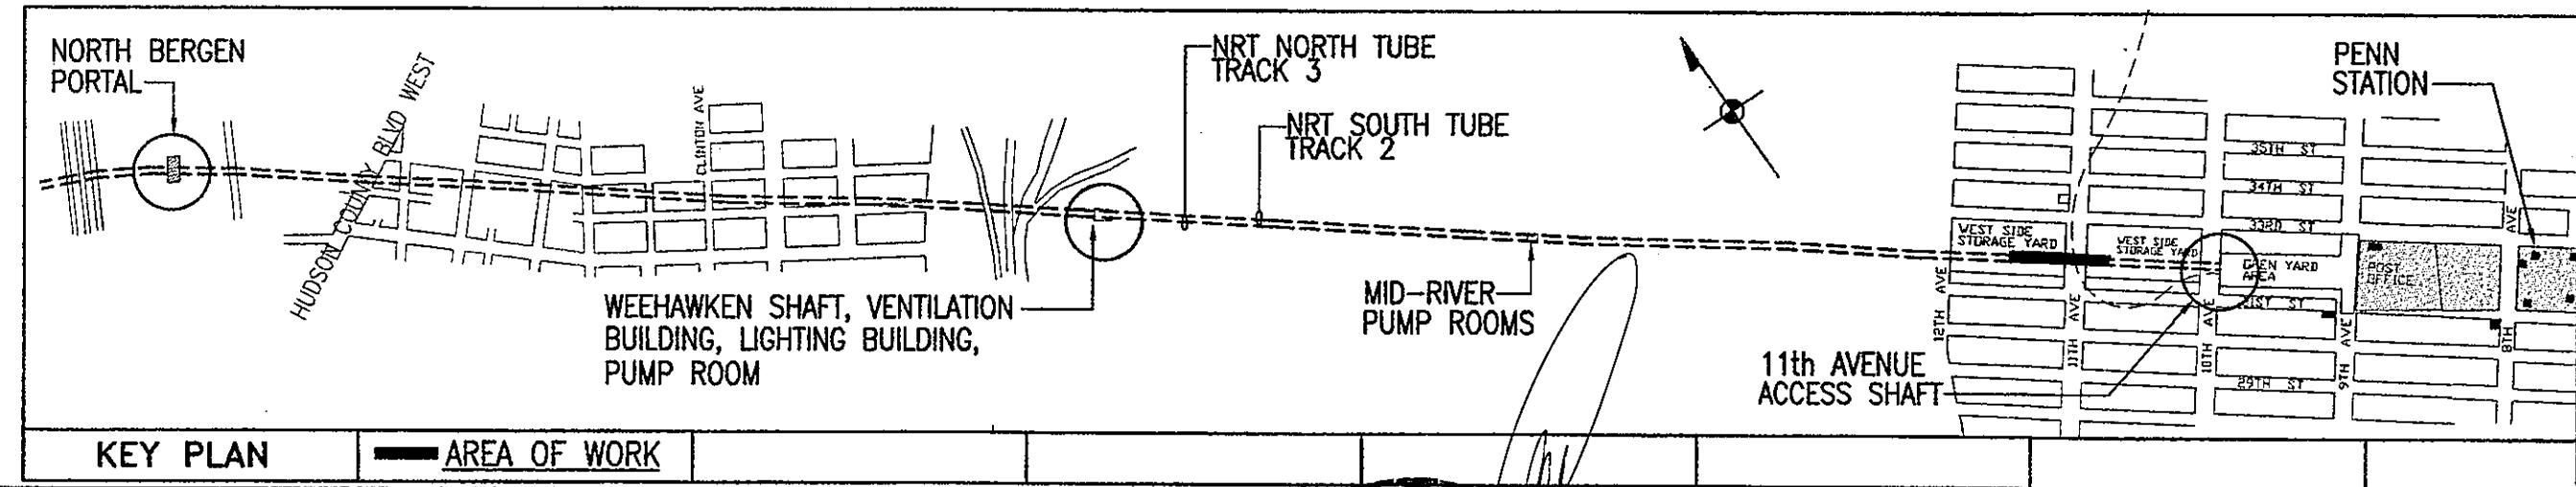

**NORTH RIVER-TUBE TRACK 2-SOUTH WALL
STA. 197+00 TO STA. 203+89
STANDPIPE BASE SHEETS**

No.	Revisions	Date	By
1	CONFORMED SET	01/03/03	CA


Amtrak®

This material is owned by and is the sole and exclusive property of the National Railroad Passenger Corporation (Amtrak). Office of Engineering, and is supplied on a confidential basis solely for use in connection with the design and construction of Amtrak facilities and equipment. The reproduction, display, sale or other disposition of this document without the express written consent of the National Railroad Passenger Corporation, Office of Engineering, is prohibited.

**Office of Chief Engineer
STRUCTURES**

National Railroad Passenger Corporation
30th Street Station, Philadelphia, Pennsylvania 19104

Approved	Date

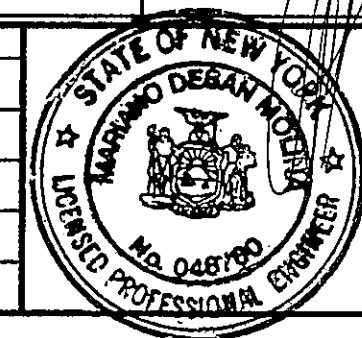

PARSONS TRANSPORTATION GROUP
JENNY ENGINEERING CORPORATION
JOINT VENTURE
MDM CONSULTING ENGINEERS

REHABILITATION OF AMTRAK NEW YORK RAILROAD TUNNELS			
INTERIM FIRE STANDPIPE - NRT - TRACK 2			
Designed	SC/AF	Drawn	BS/JC
Checked	CA	Date	02/05/02

File No.	7076
Sheet No.	OF
Drawn No.	FP-83