


	FLOORS	APT. UNIT NO.	REMARKS
PR-2	12TH - 17TH	C	VANITY WIDTH 2'-7"
	12TH - 17TH	C	VARIABLES: VANITY WIDTH 2'-7"
	18TH - 24TH	B	VANITY WIDTH 2'-7"
	18TH - 25TH	A	O.H. VARIABLES: VANITY WIDTH 2'-7"
	20TH - 24TH	A	O.H. VARIABLES: VANITY WIDTH 2'-7"
	20TH - 24TH	C	O.H. VARIABLES: VANITY WIDTH 2'-7"
	35TH - 39TH	A	O.H. VARIABLES: VANITY WIDTH 2'-14 1/4"
			SEE DWG. 2.1 THIS SHEET FOR R.C.P.
	44TH - 48TH	B	VARIABLES: VANITY WIDTH 2'-7"
	48TH - 49TH	A	VARIABLES: VANITY WIDTH 2'-7"
	48TH, 46TH & 46TH	A	O.H. VARIABLES: VANITY WIDTH 2'-7"
	50TH - 62ND & 66TH	A	O.H. VARIABLES: VANITY WIDTH 2'-7"
66TH	B	VARIABLES: VANITY WIDTH 2'-7"	


SCALE:
1/2" = 1'-0"

SCALE:
1/2" = 1'-0"

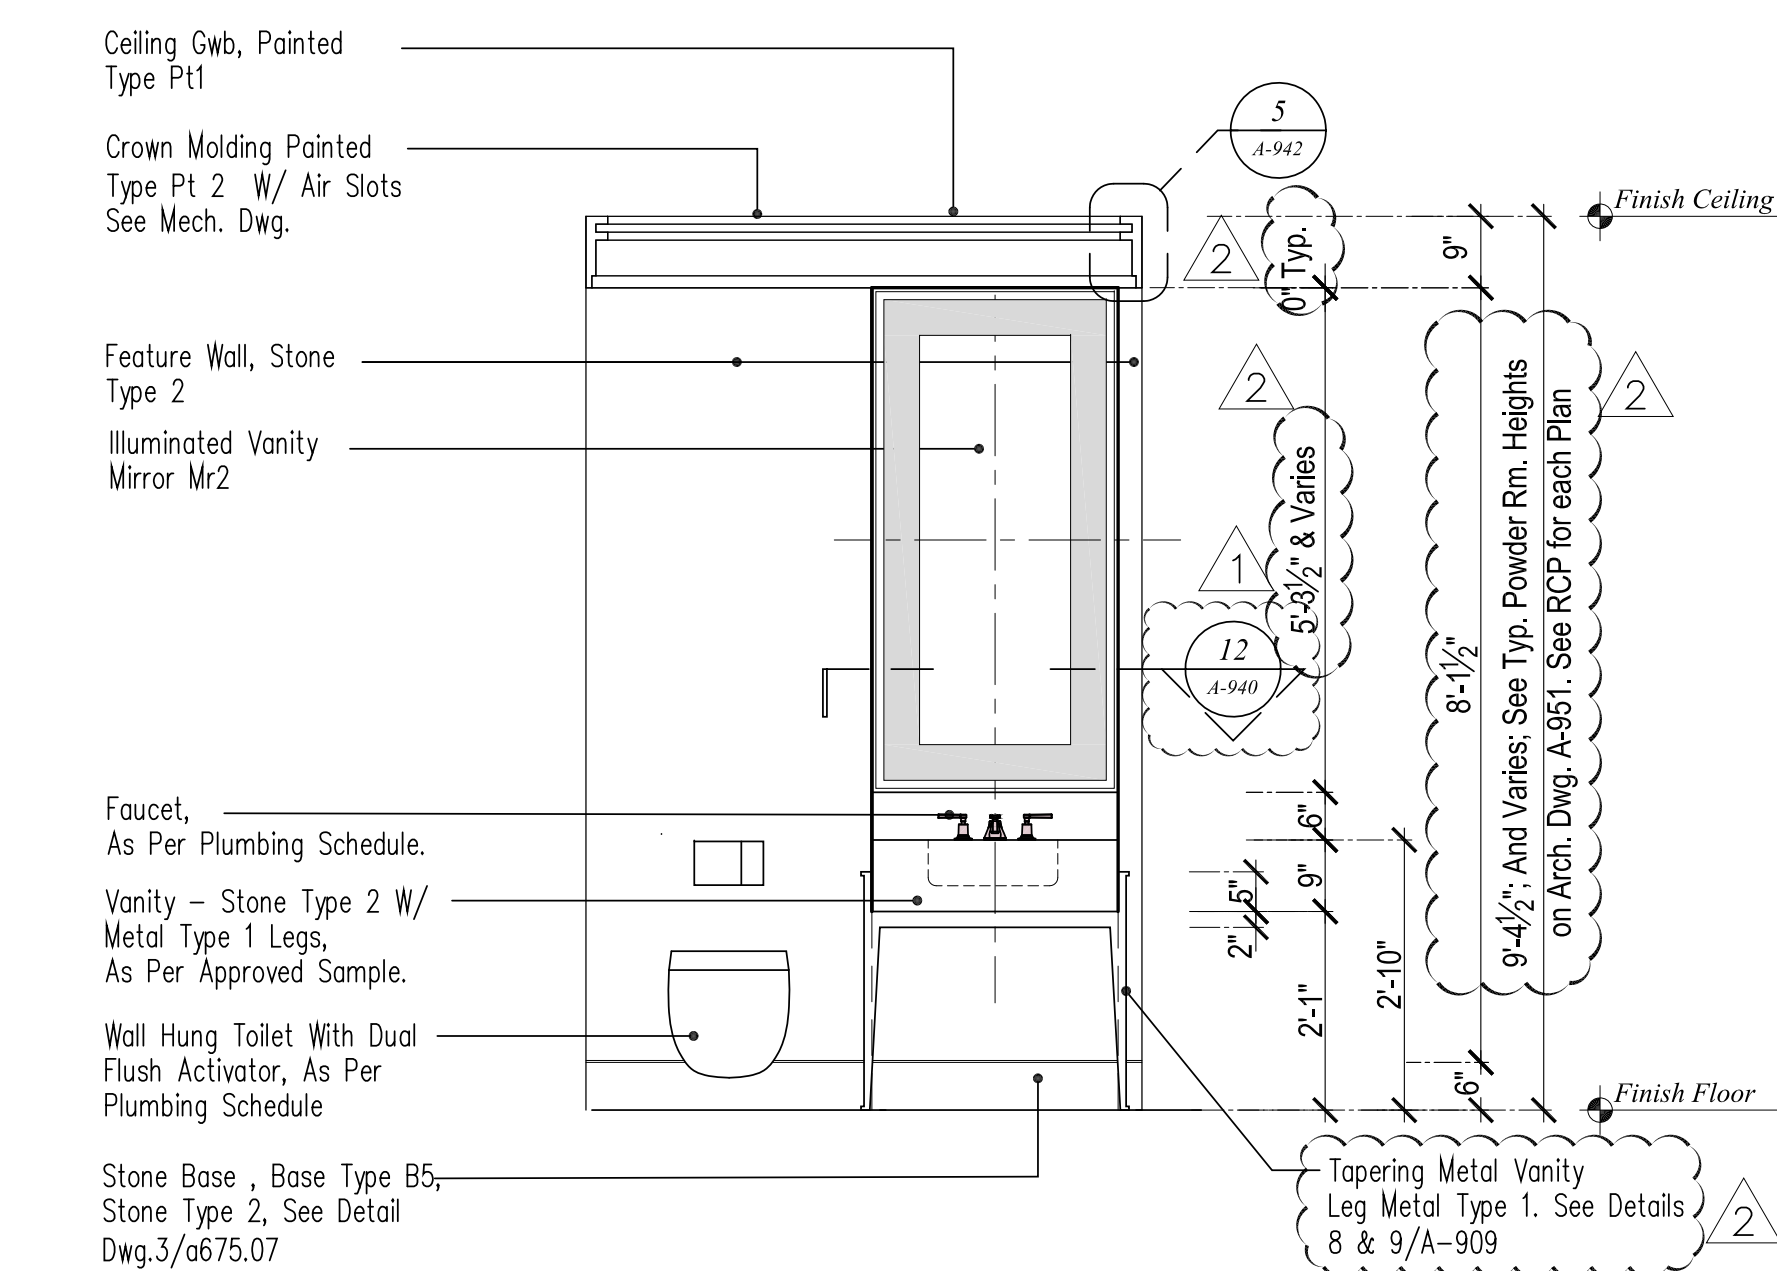

SCALE:
1/2" = 1'-0"

SCALE:
1/2" = 1'-0"

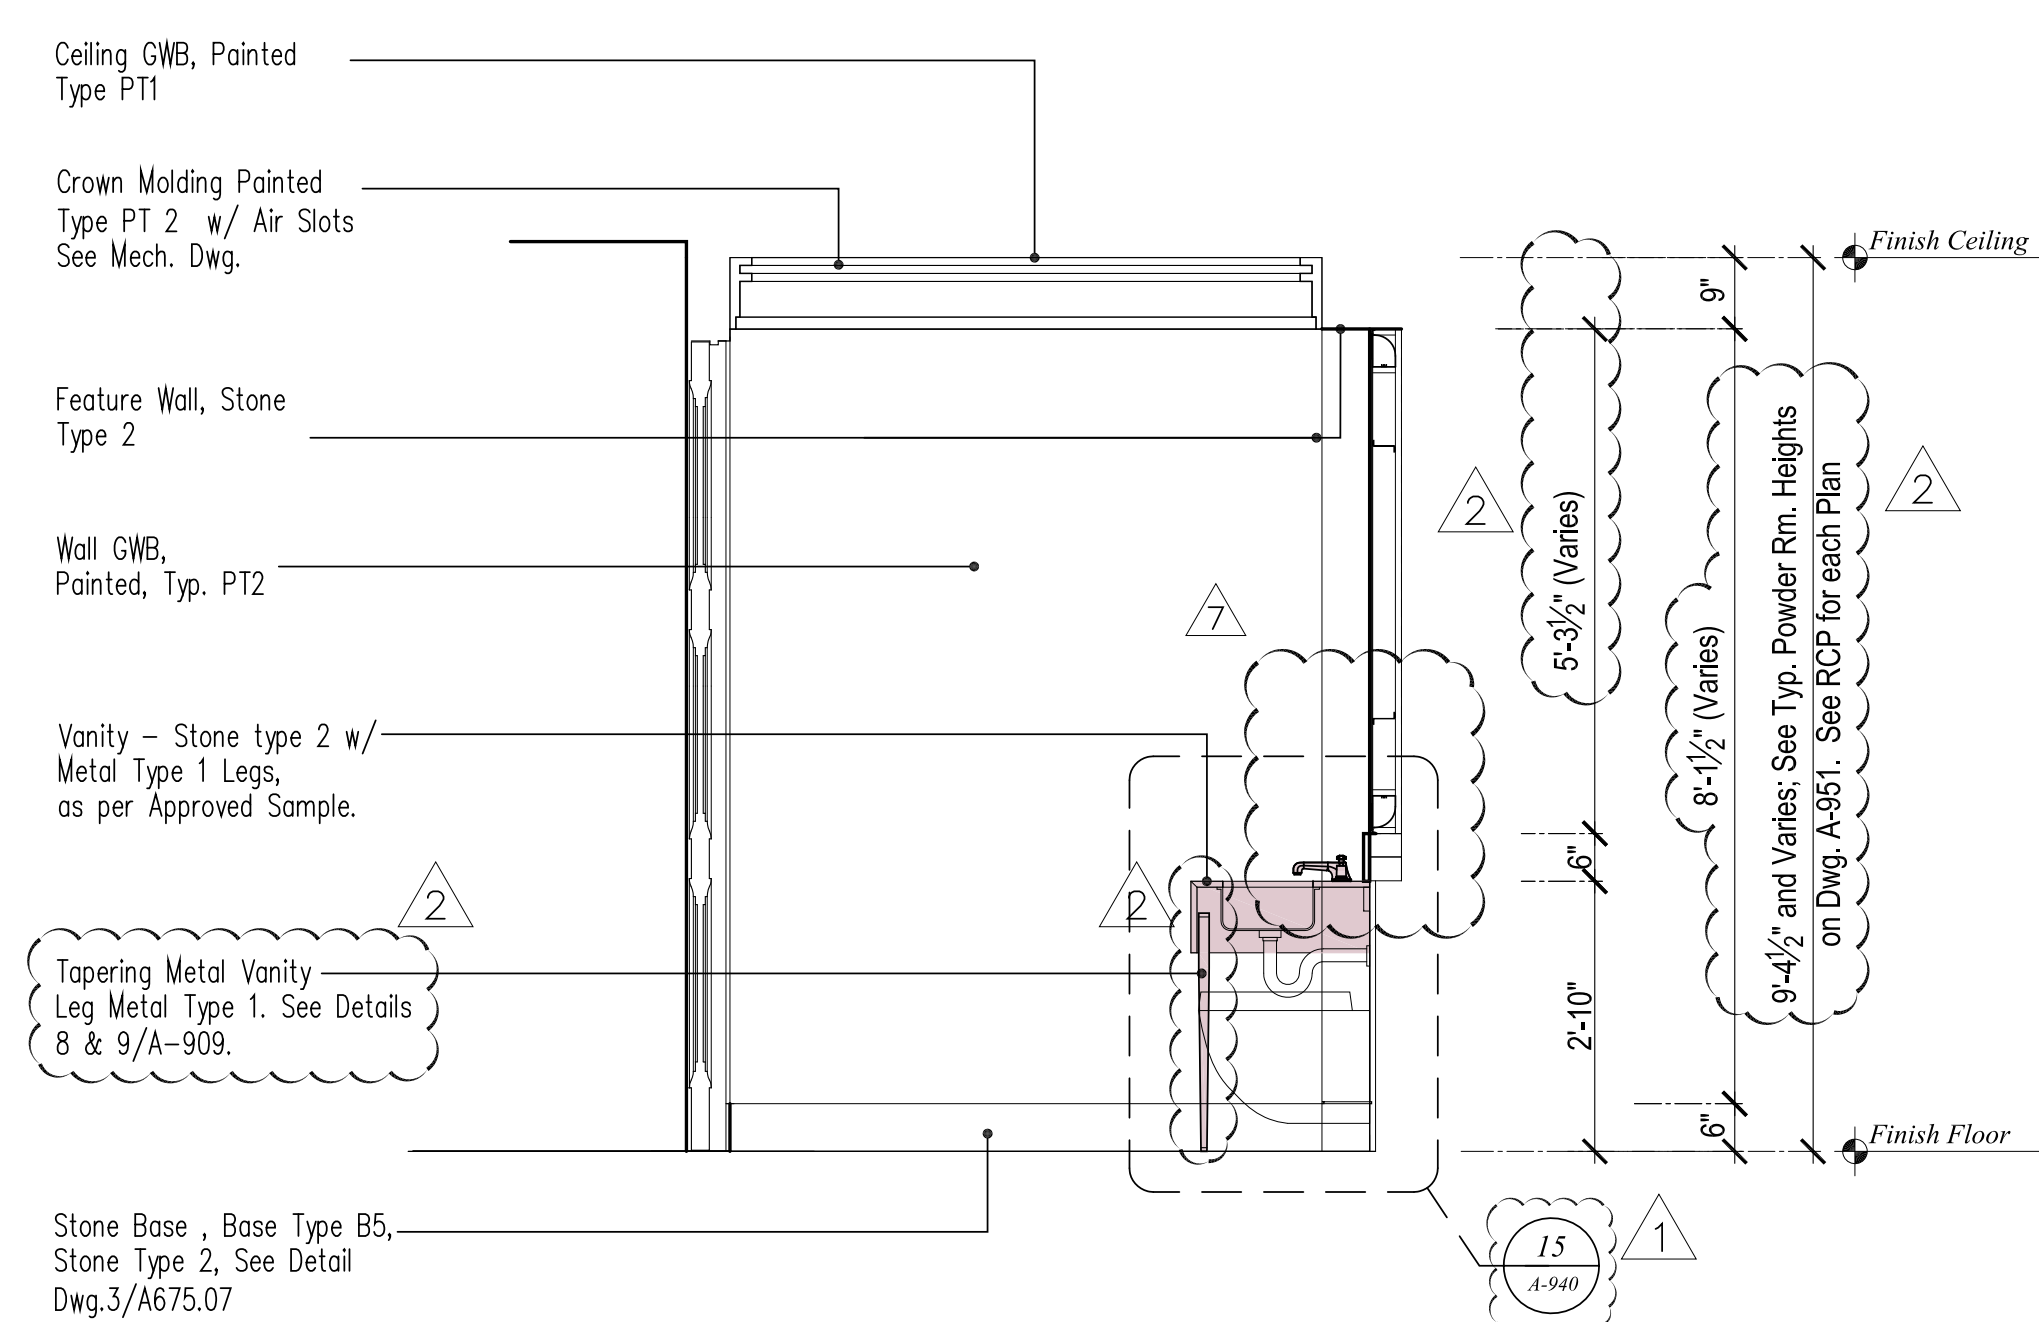

SCALE:
1/2" = 1'-0"











PROJECT:
220 CENTRAL PARK SOUTH
NEW YORK, N.Y.

OWNER/DEVELOPER:
VORNADO REALTY
210 ROUTE 4 EAST
PARAMUS, NEW JERSEY 07652
TEL: (201) 587 - 1000
FAX: (201) 587 - 0800

ARCHITECT:
SLCEArchitects, LLP
1359 BROADWAY NEW
YORK, NY 10018 TEL: (212) 677-9040 FAX: (212) 677-9387

STRUCTURAL ENGINEER:
DESIMONE
16 WEST 18TH STREET, 10TH FLOOR
NEW YORK, N.Y. 10011
TEL: (212) 850-0211
FAX: (212) 481-6108

M.E.P.P. ENGINEER:
Cosentino
A TETRA TECH COMPANY
TWO PENN PLAZA
NEW YORK, N.Y. 10121
TEL: (212) 415-3764
FAX: (212) 415-3700

	05-22-2017	REVISED PAA FILING
	03-17-2017	BULLETIN 121
	02-17-2017	BULLETIN 116
	02-10-2017	BULLETIN 115
	02-01-2017	BULLETIN 114
	10-14-2016	BULLETIN 98
	09-30-2016	BULLETIN 96
	09-23-2016	BULLETIN 95
	07-15-2016	BULLETIN 80
	06-17-2016	BULLETIN 74
	05-13-2016	BULLETIN 67
	08-11-2015	BULLETIN 29
Rev:	Date:	Revision:

NB# 121184592

NORTH ARROW	Score
-------------	-------


KEY PLAN



PROJECT:
220 CENTRAL PARK SOUTH
NEW YORK, NEW YORK

DRAWING TITLE:
TOWER POWDER ROOM
PLANS & ELEVATIONS: PR-2

SEAL & SIGNATURE

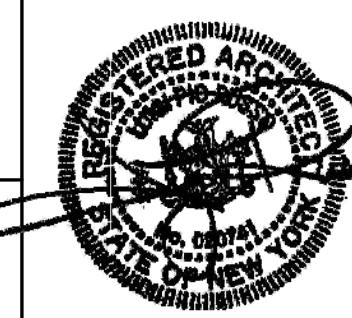

DATE:	
PROJECT No:	2011-23
DRAWN BY:	KT
CHECKED BY:	PA
DRAWING No:	A-908.00
CADD FILE No:	
<small>\\IND-202-FILES\201408\DWG\008 File 2/1/2015 3:06:25 PM A908.00.dwg</small>	