
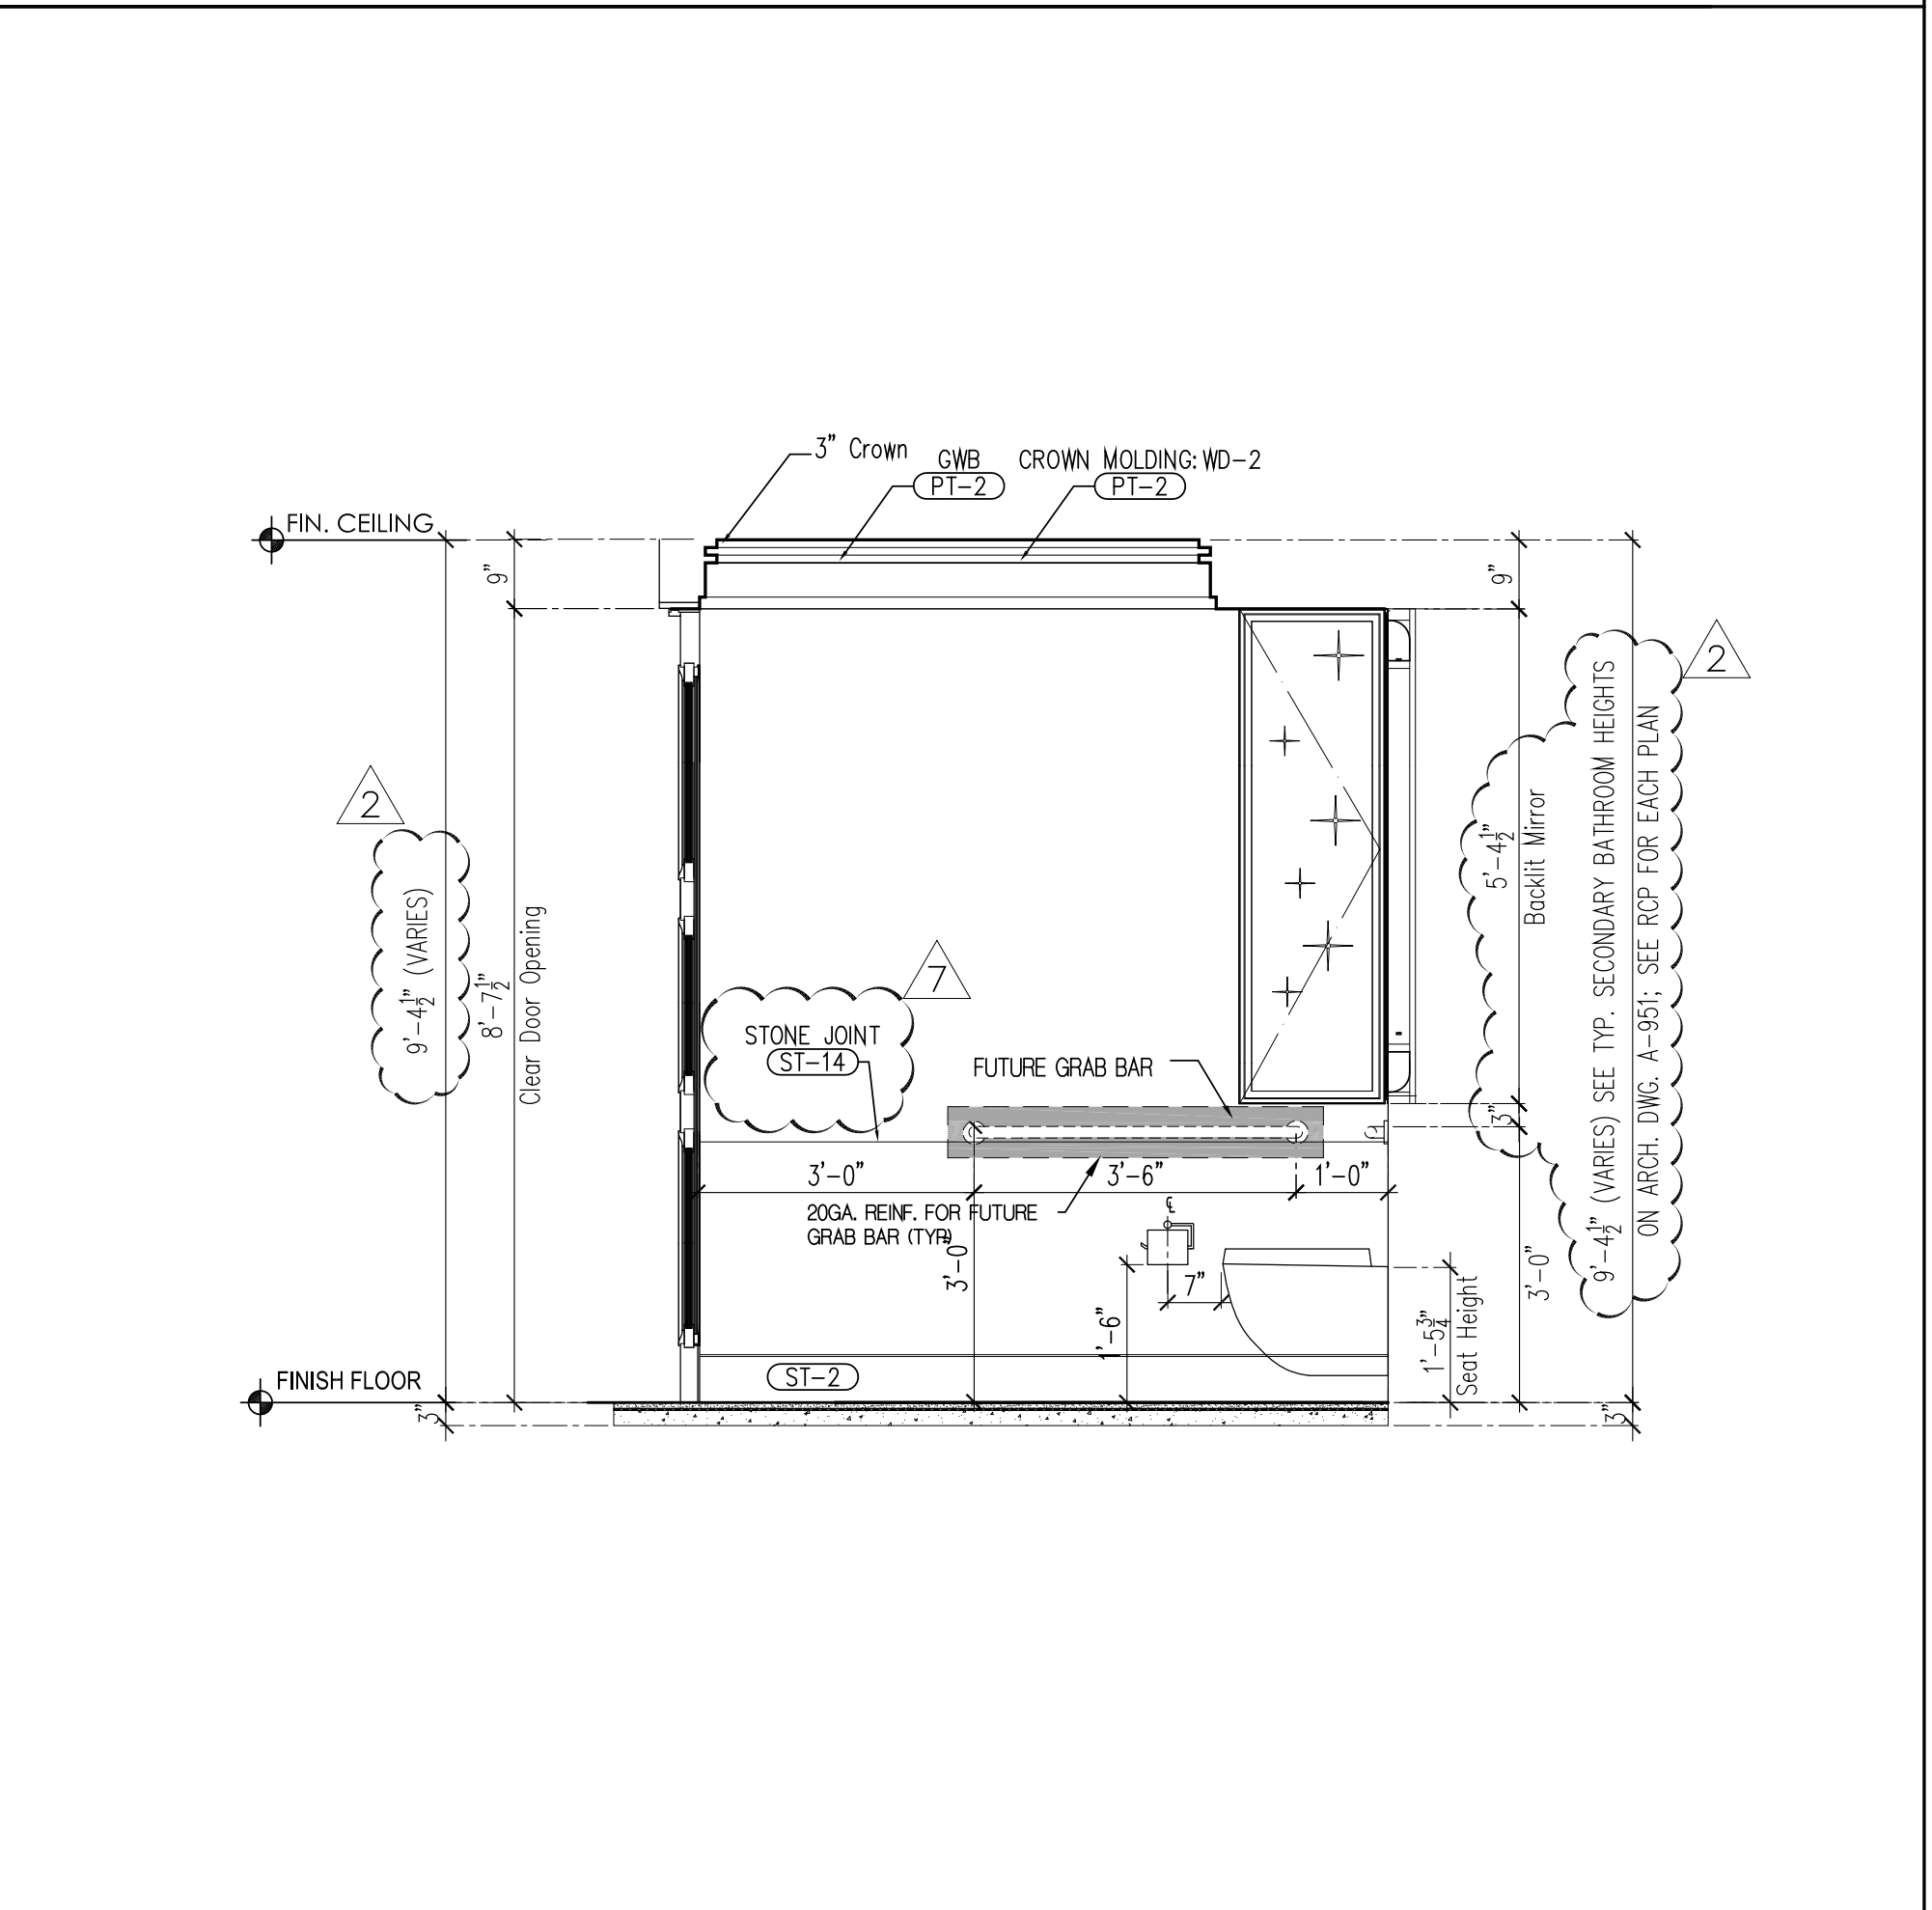
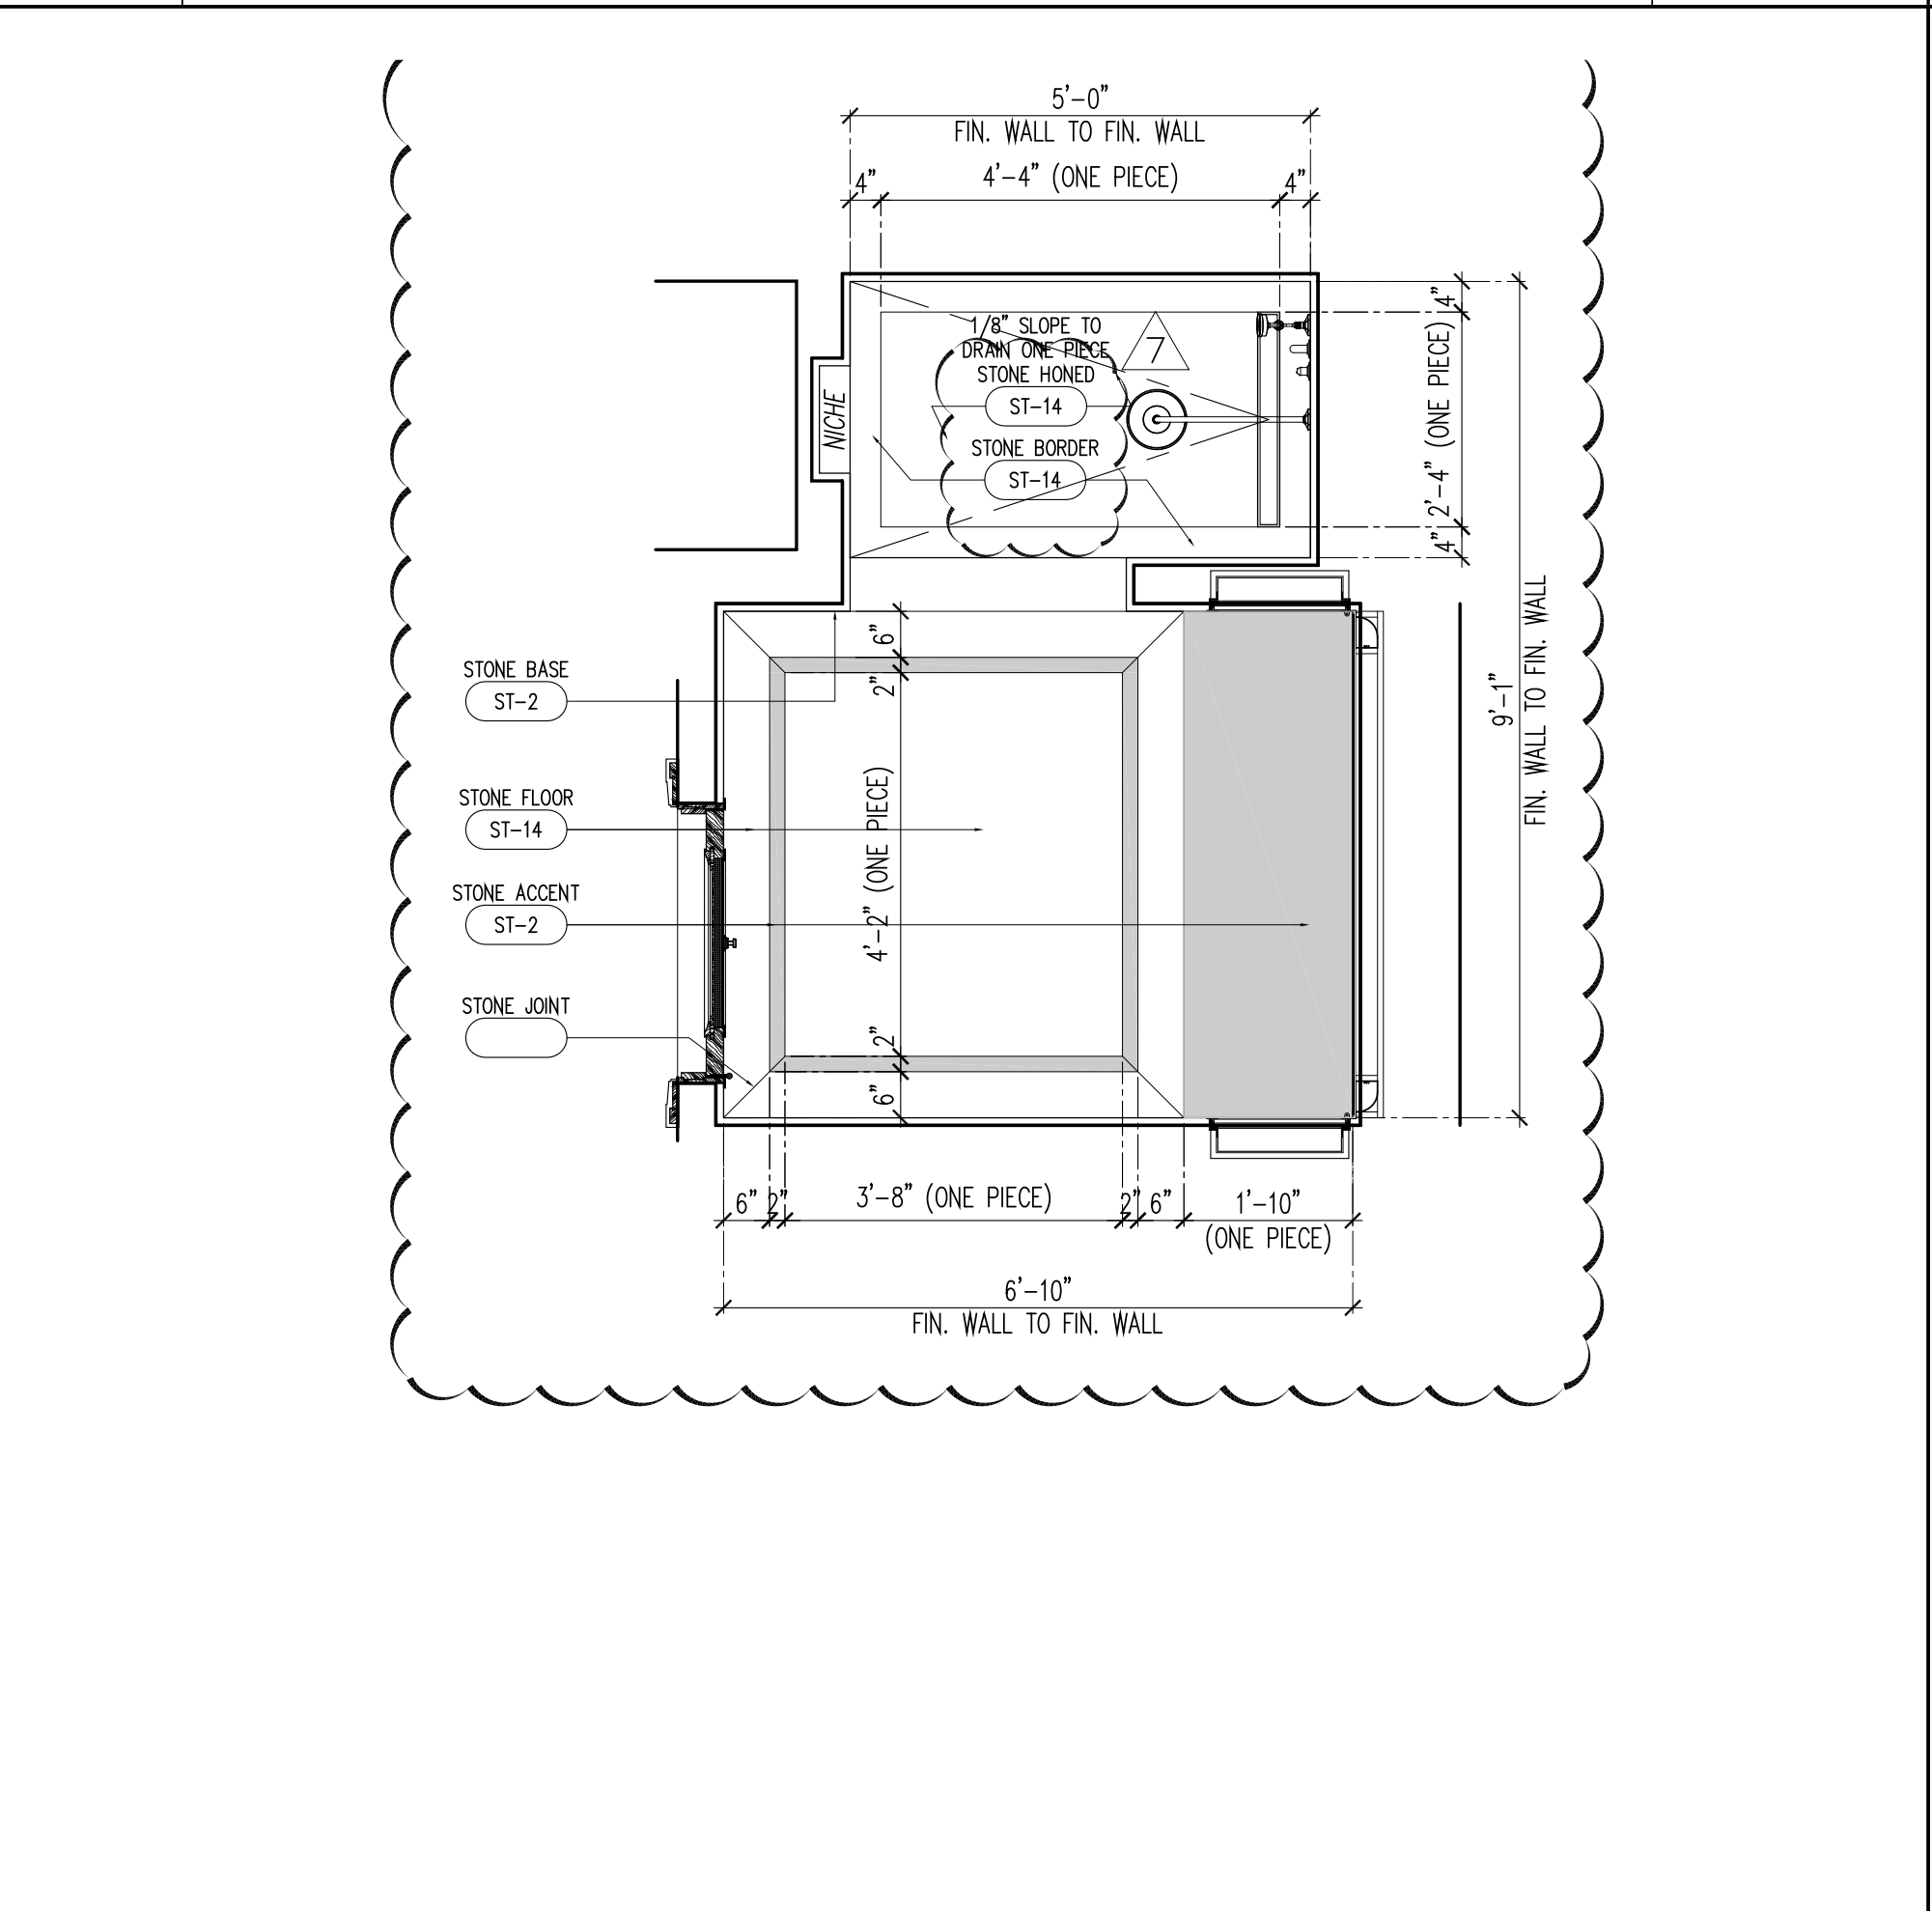
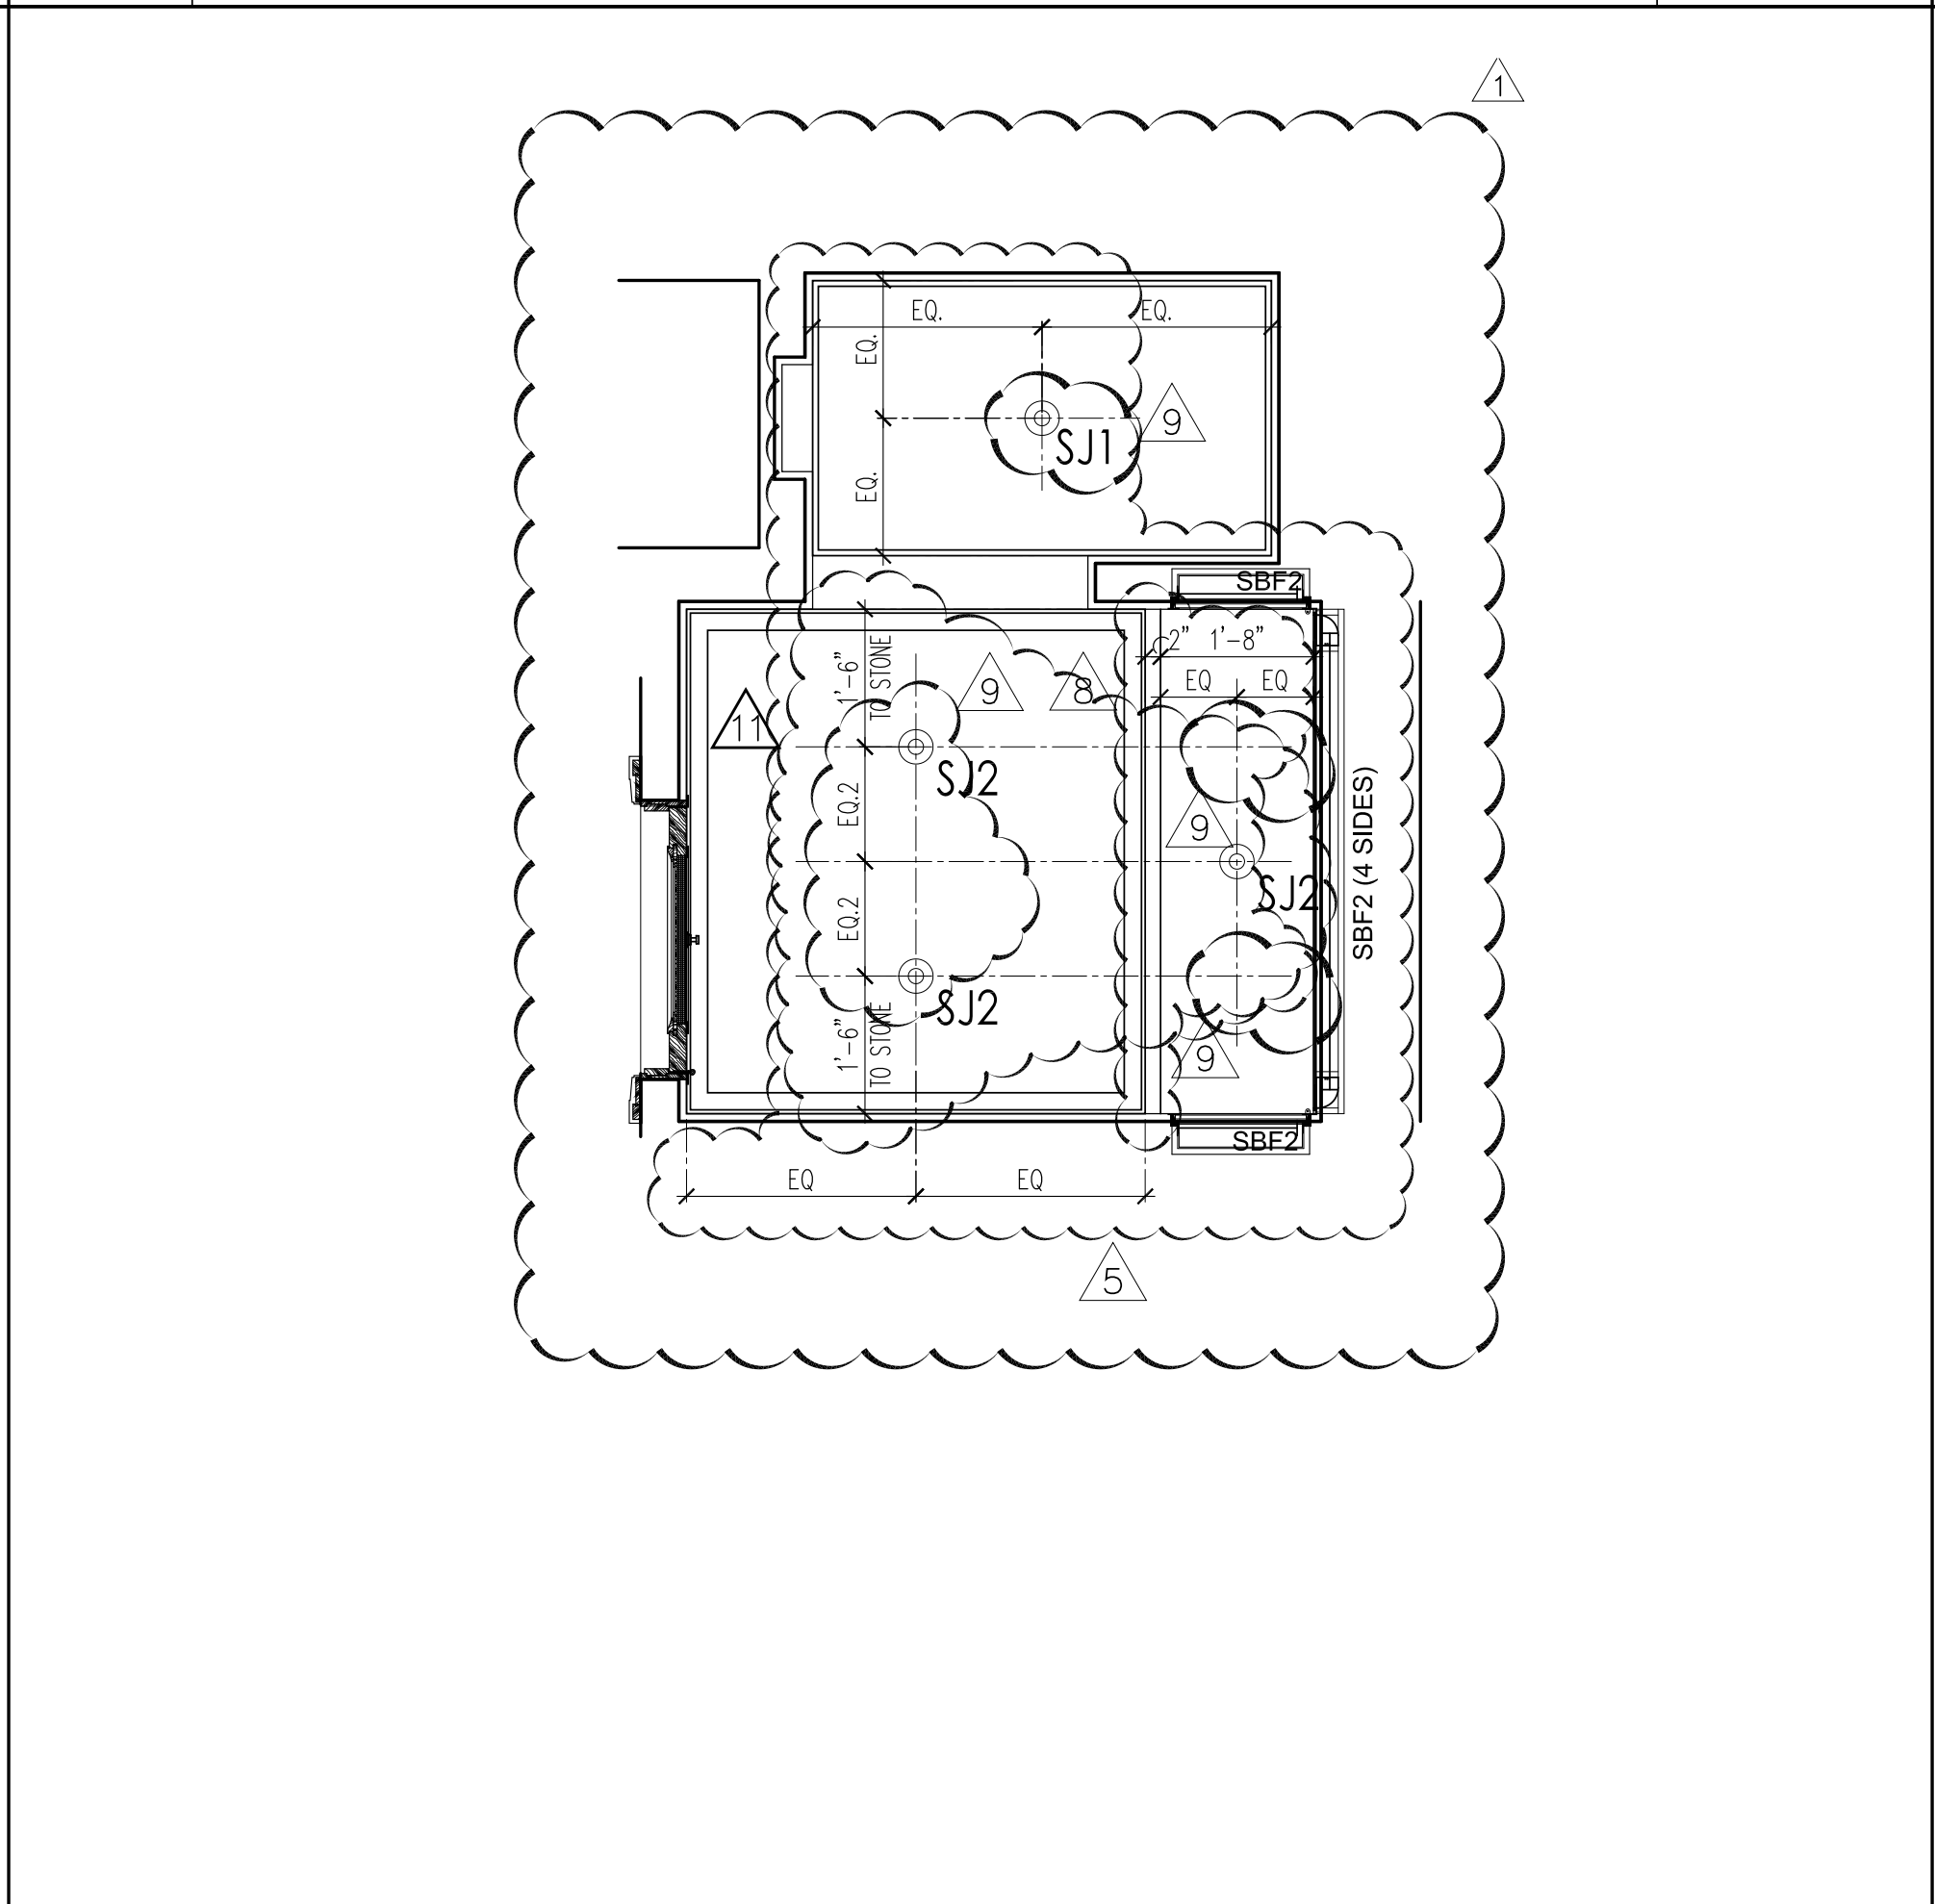


A SECONDARY BATHROOM PLAN: SB-1 SCALE: 1/2" = 1'-0"

A.1 SECONDARY BATHROOM RCP: SB-1 SCALE: 1/2" = 1'-0"

A.2 SECONDARY BATHROOM FLOOR PATTERN PLAN: SB-1 SCALE: 1/2" = 1'-0"

SECONDARY BATHROOM ELEVATION: SB-1 SCALE: 1/2" = 1'-0"




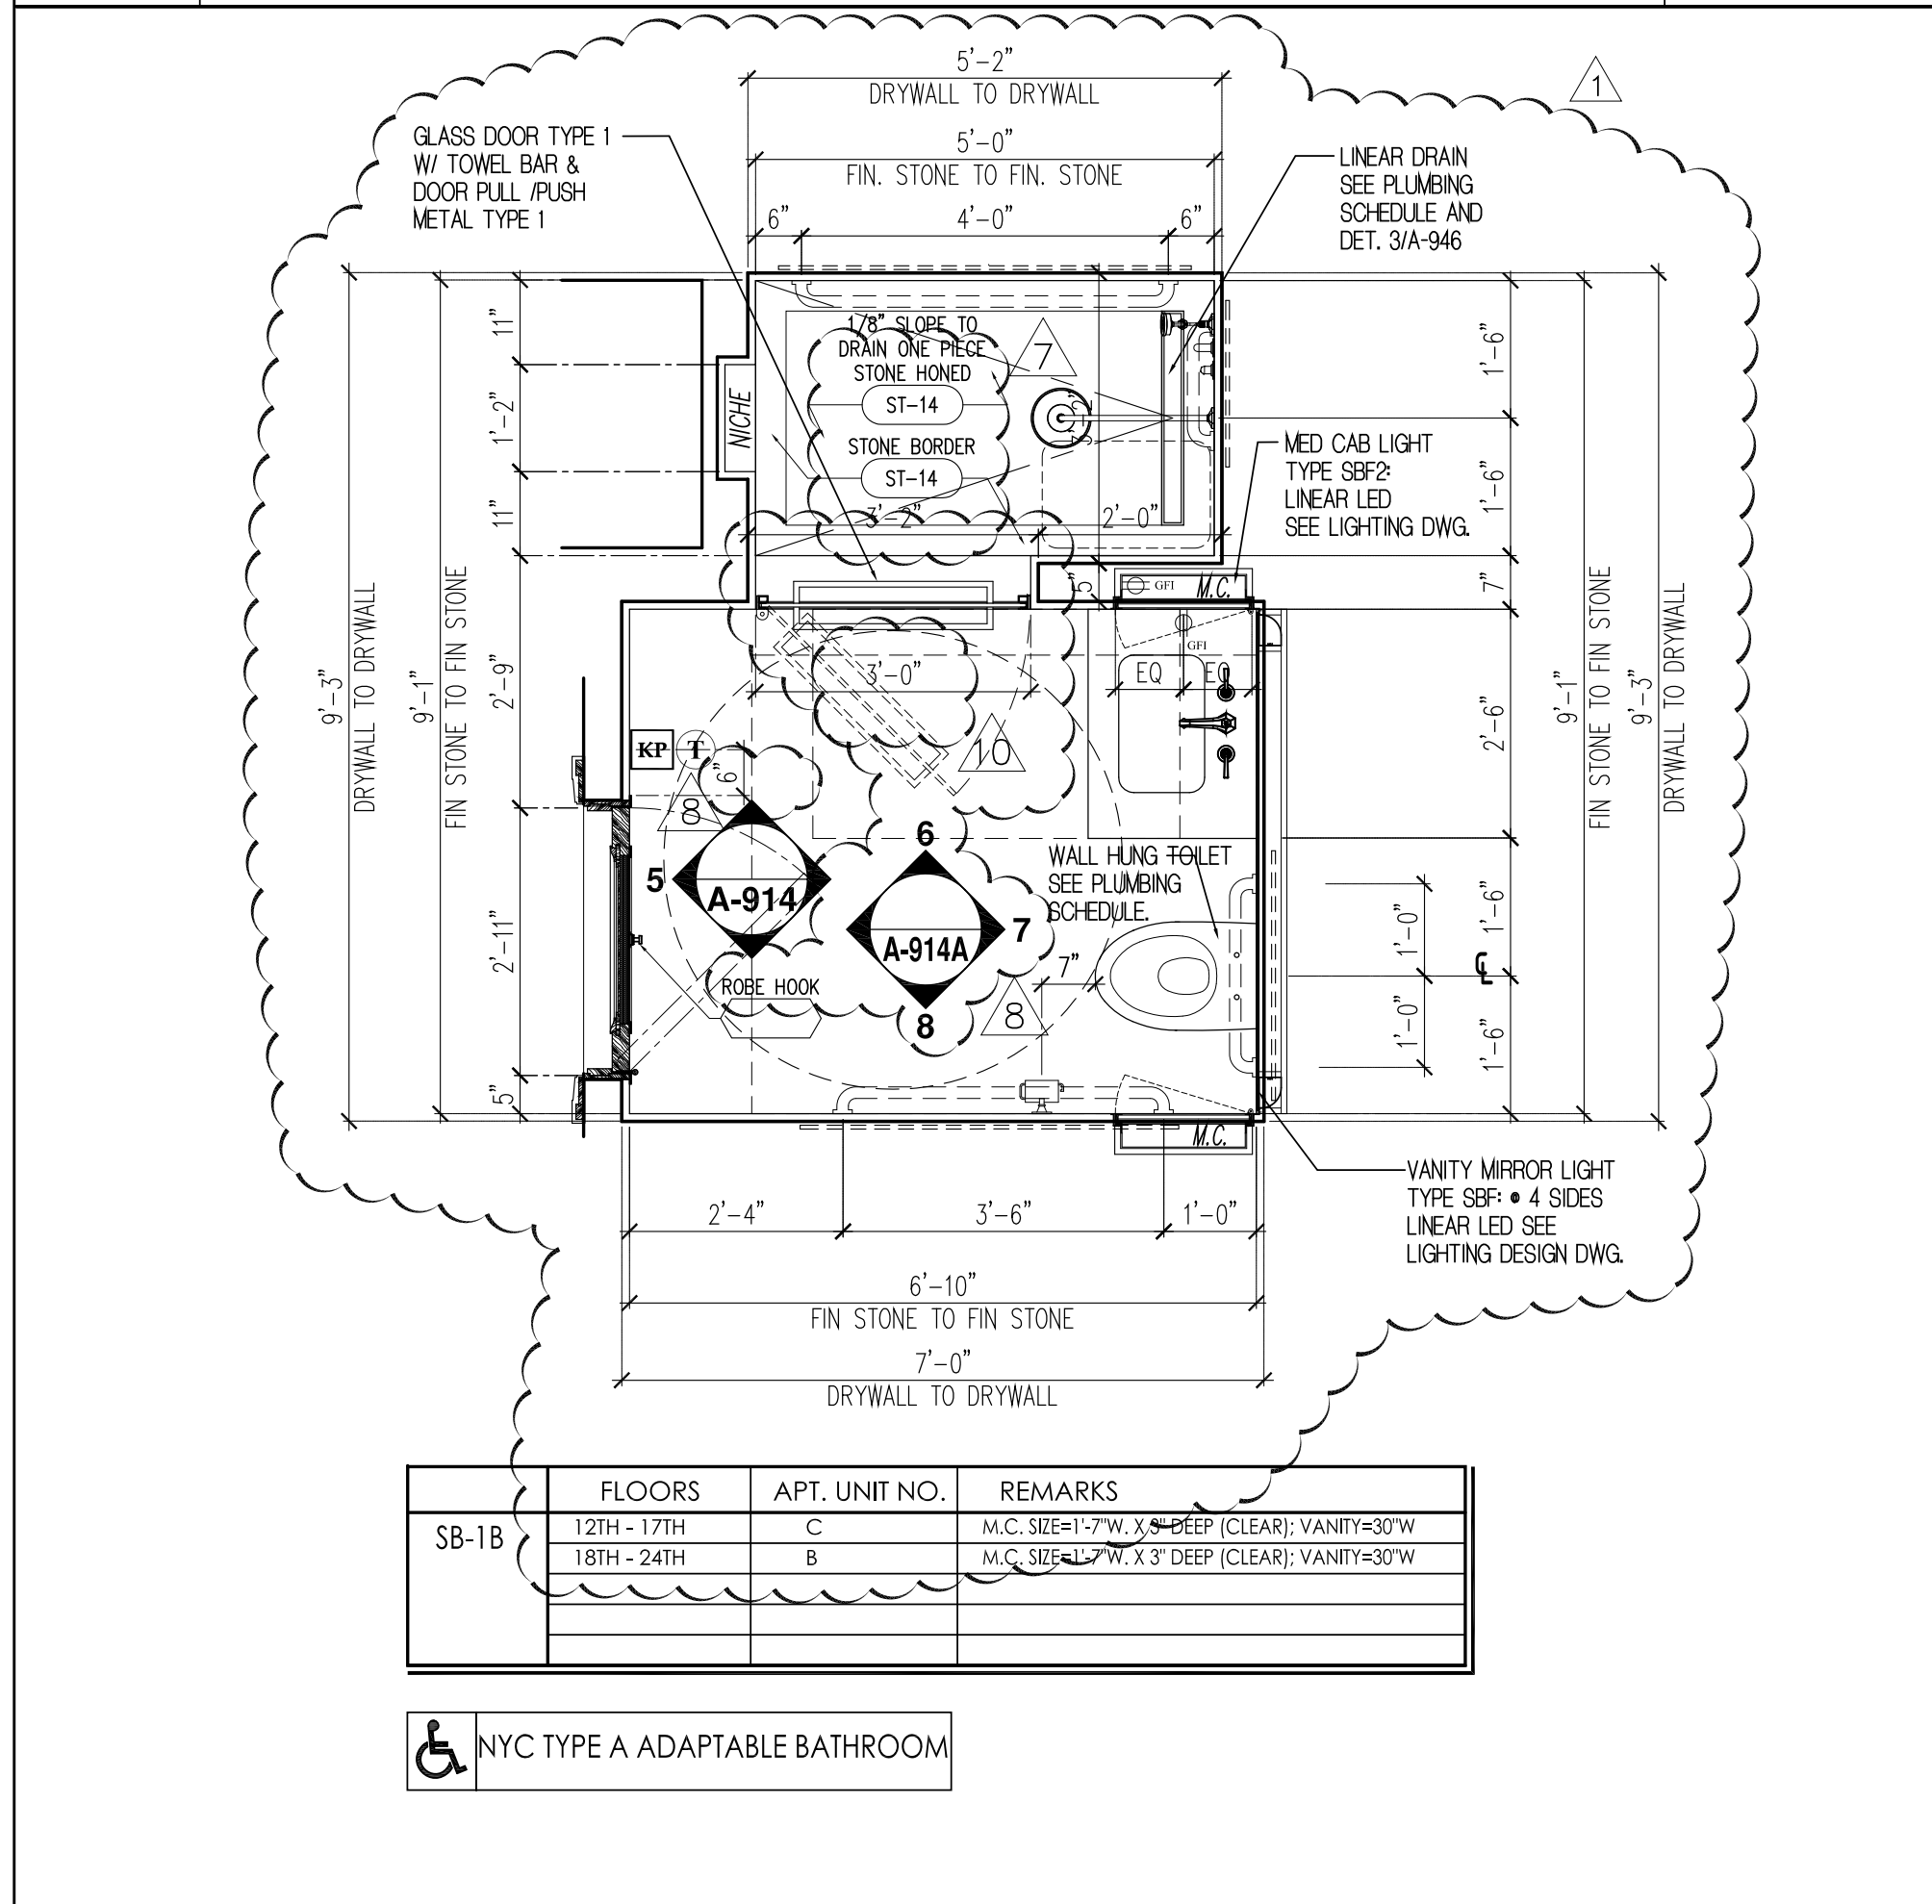


B SECONDARY BATHROOM PLAN: SB-1B SCALE: 1/2" = 1'-0"

B.1 SECONDARY BATHROOM - RCP: SB-1B SCALE: 1/2" = 1'-0"

B.2 SECONDARY BATHROOM FLOOR PATTERN PLAN: SB-1B SCALE: 1/2" = 1'-0"

1 SECONDARY BATHROOM ELEVATION: SB-1B SCALE: 1/2" = 1'-0"

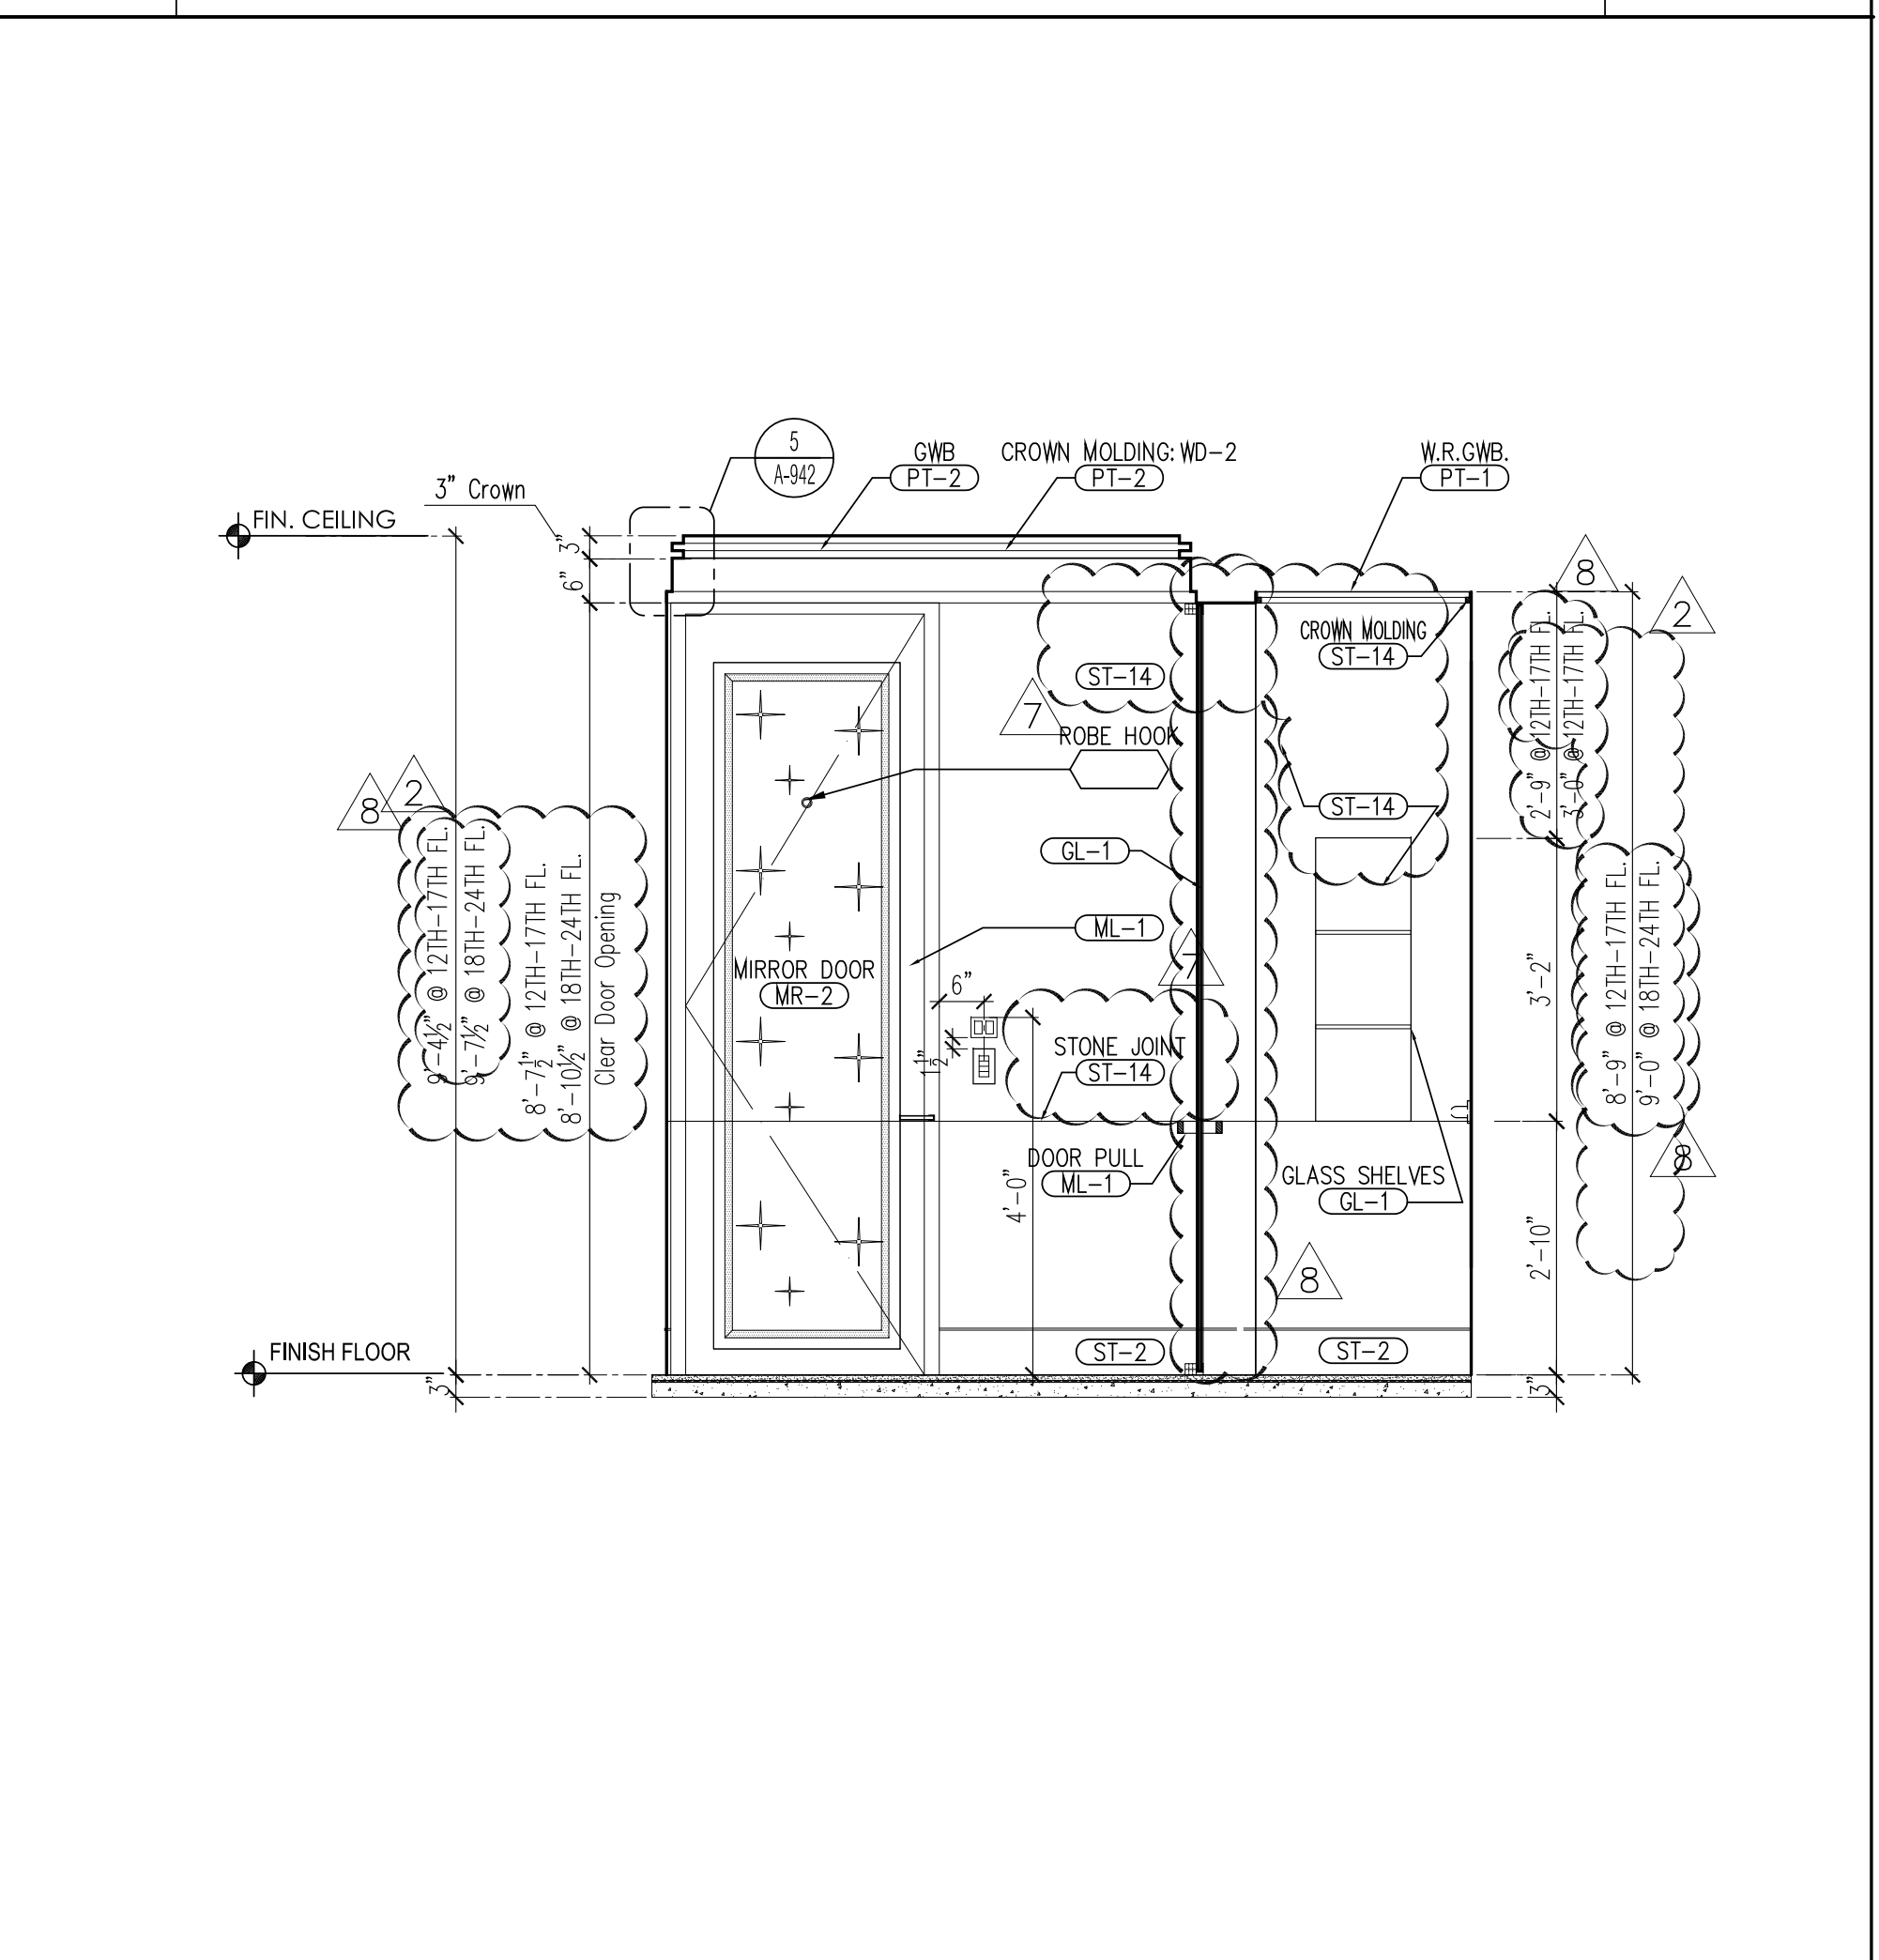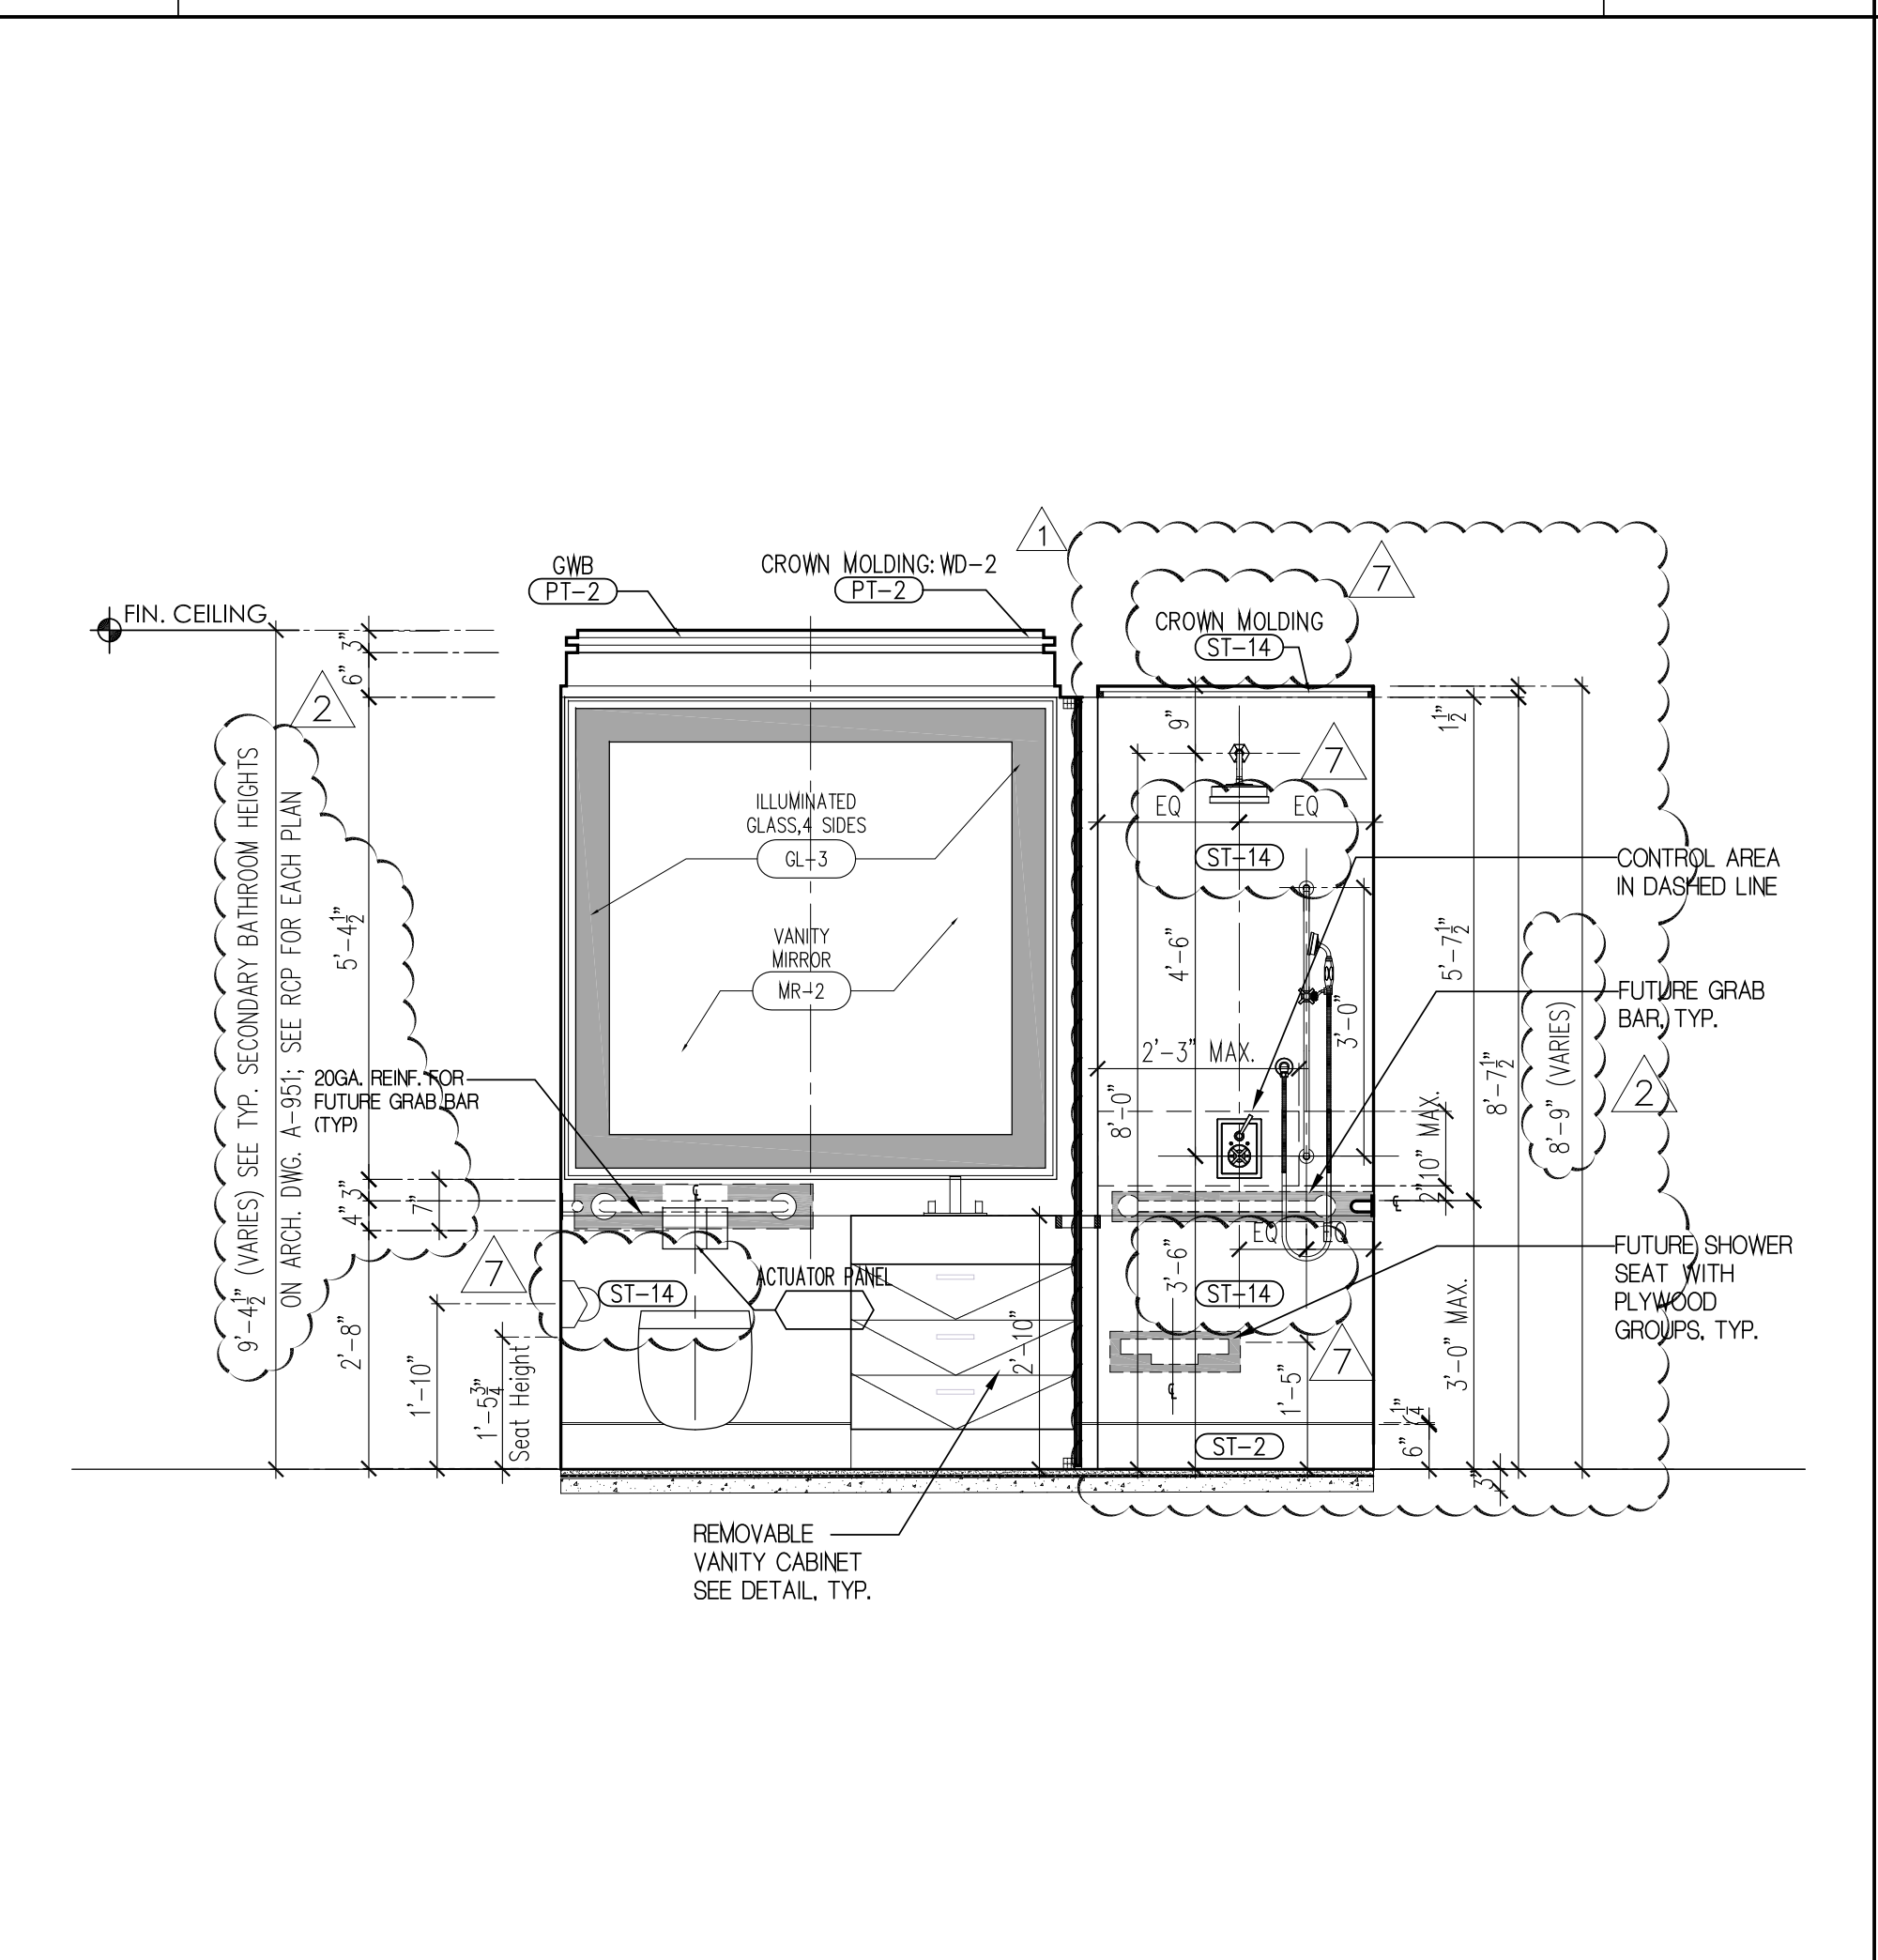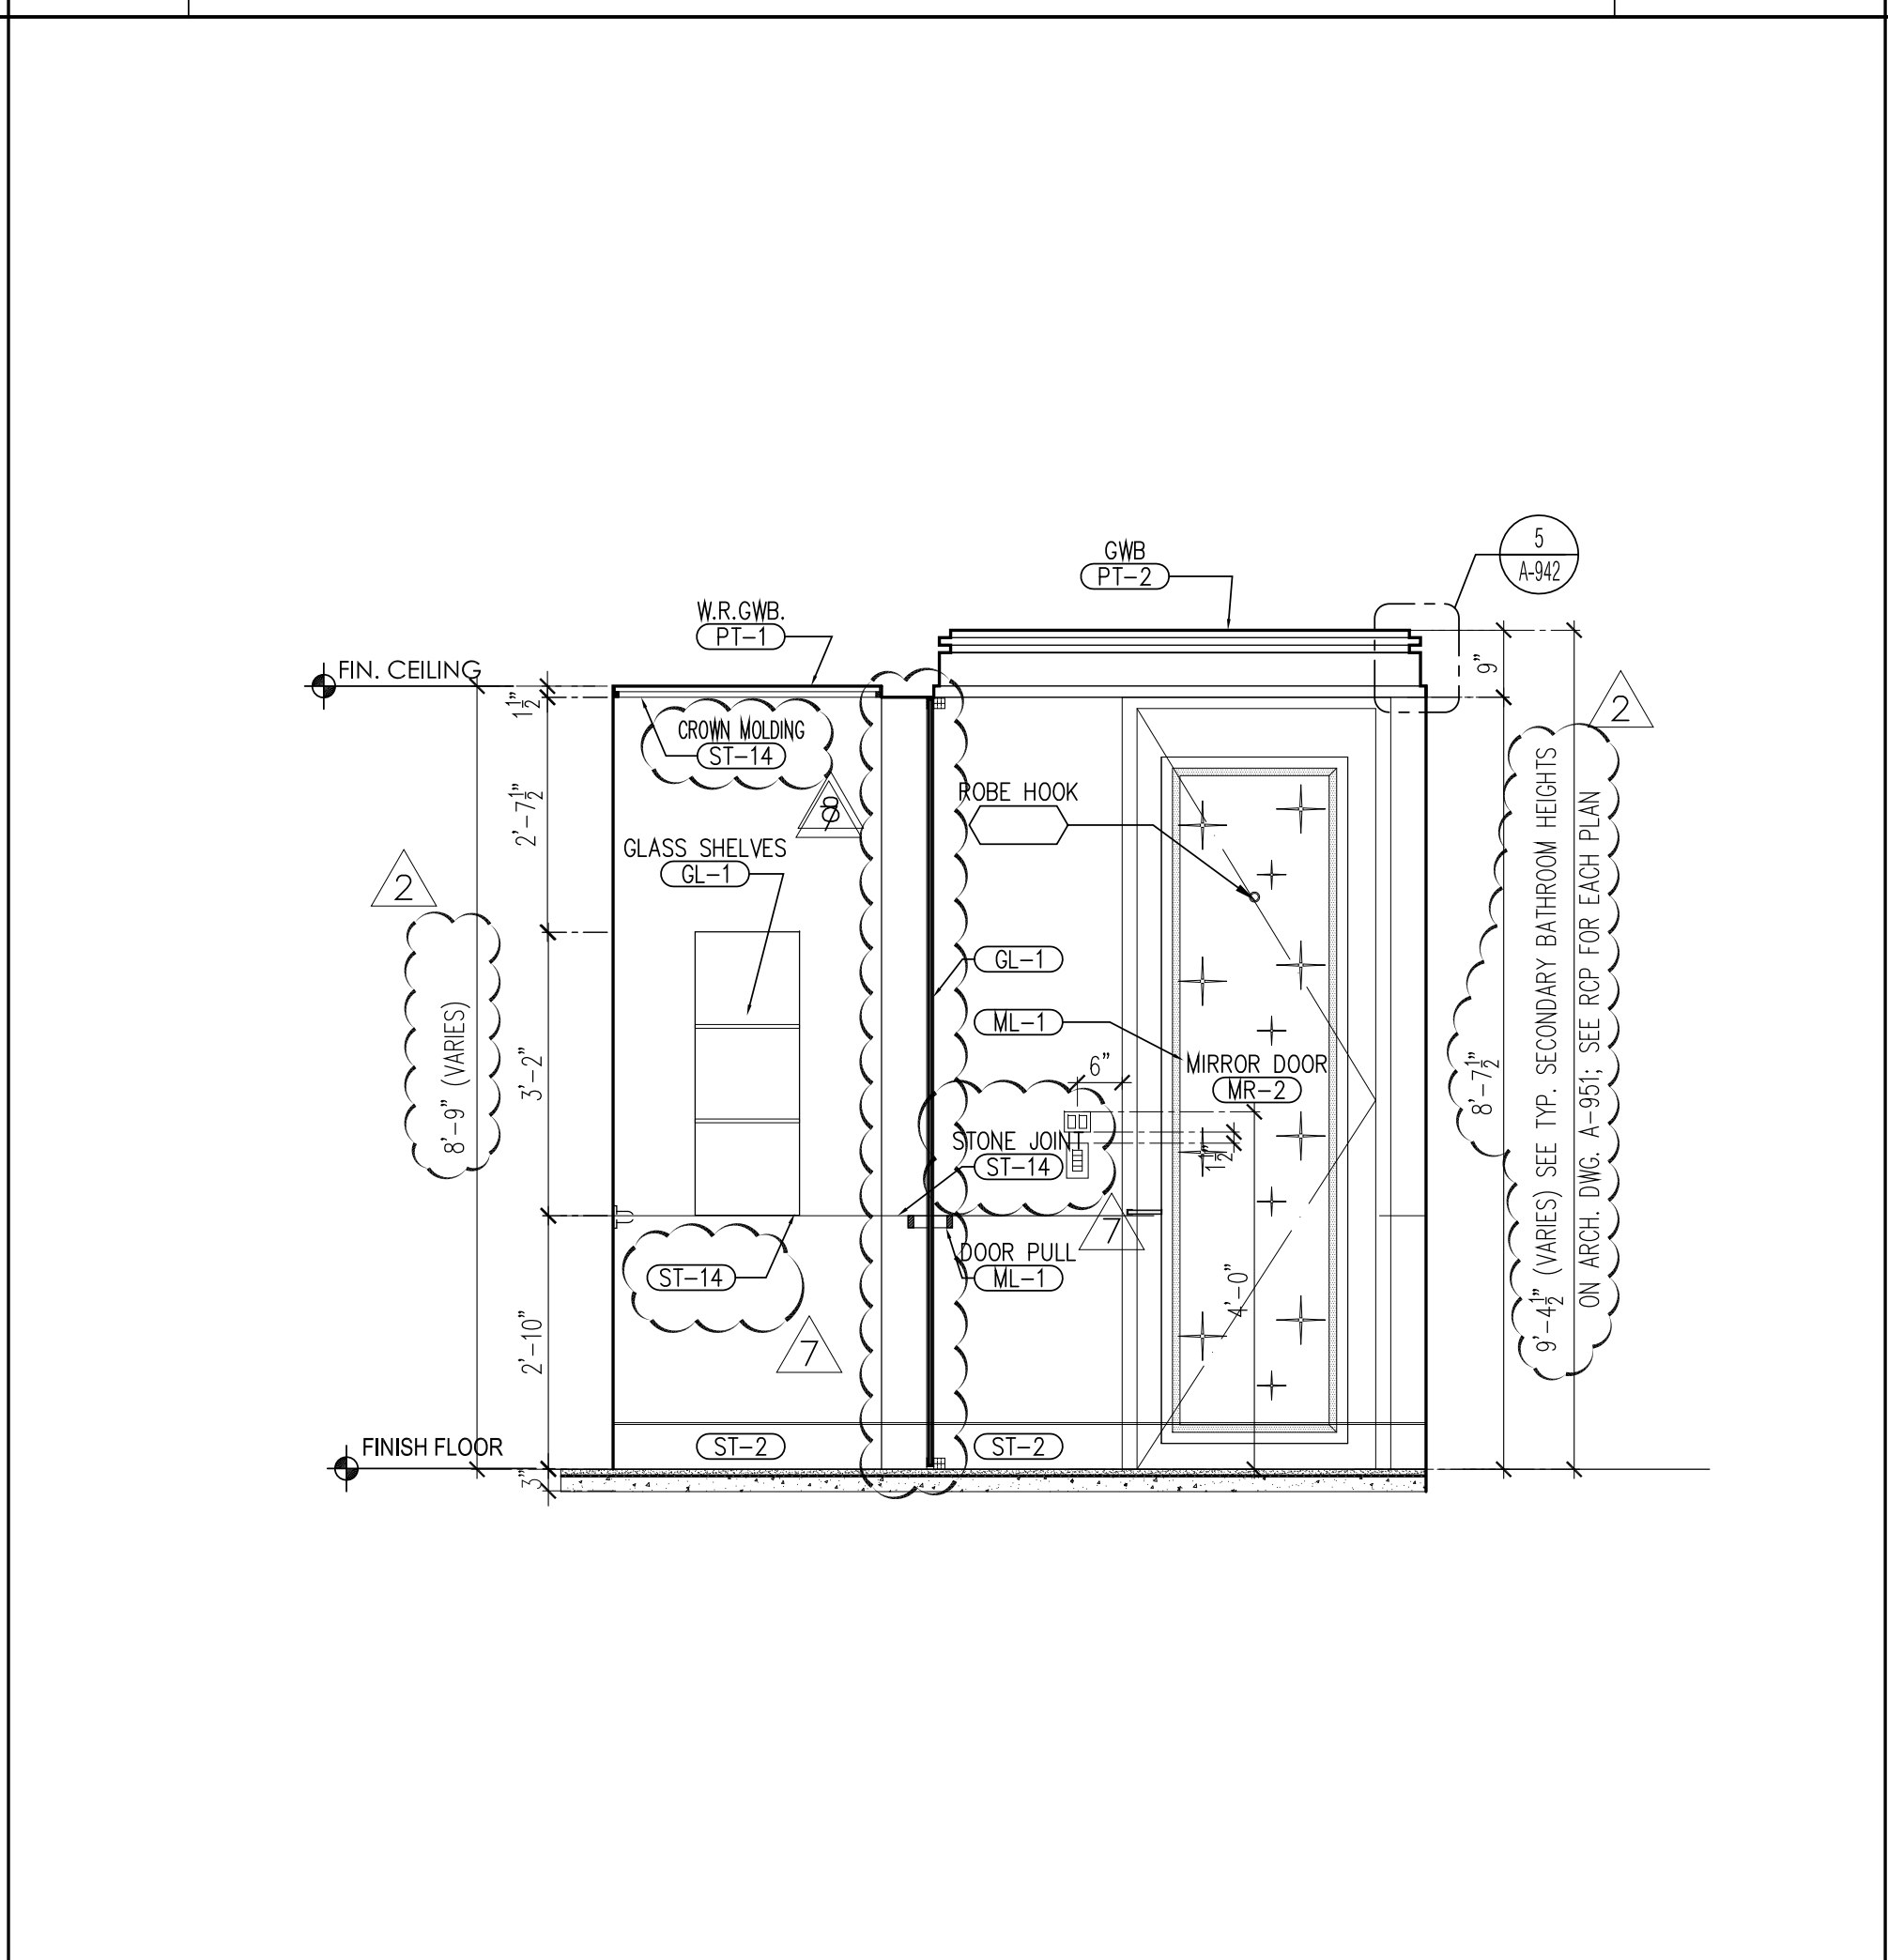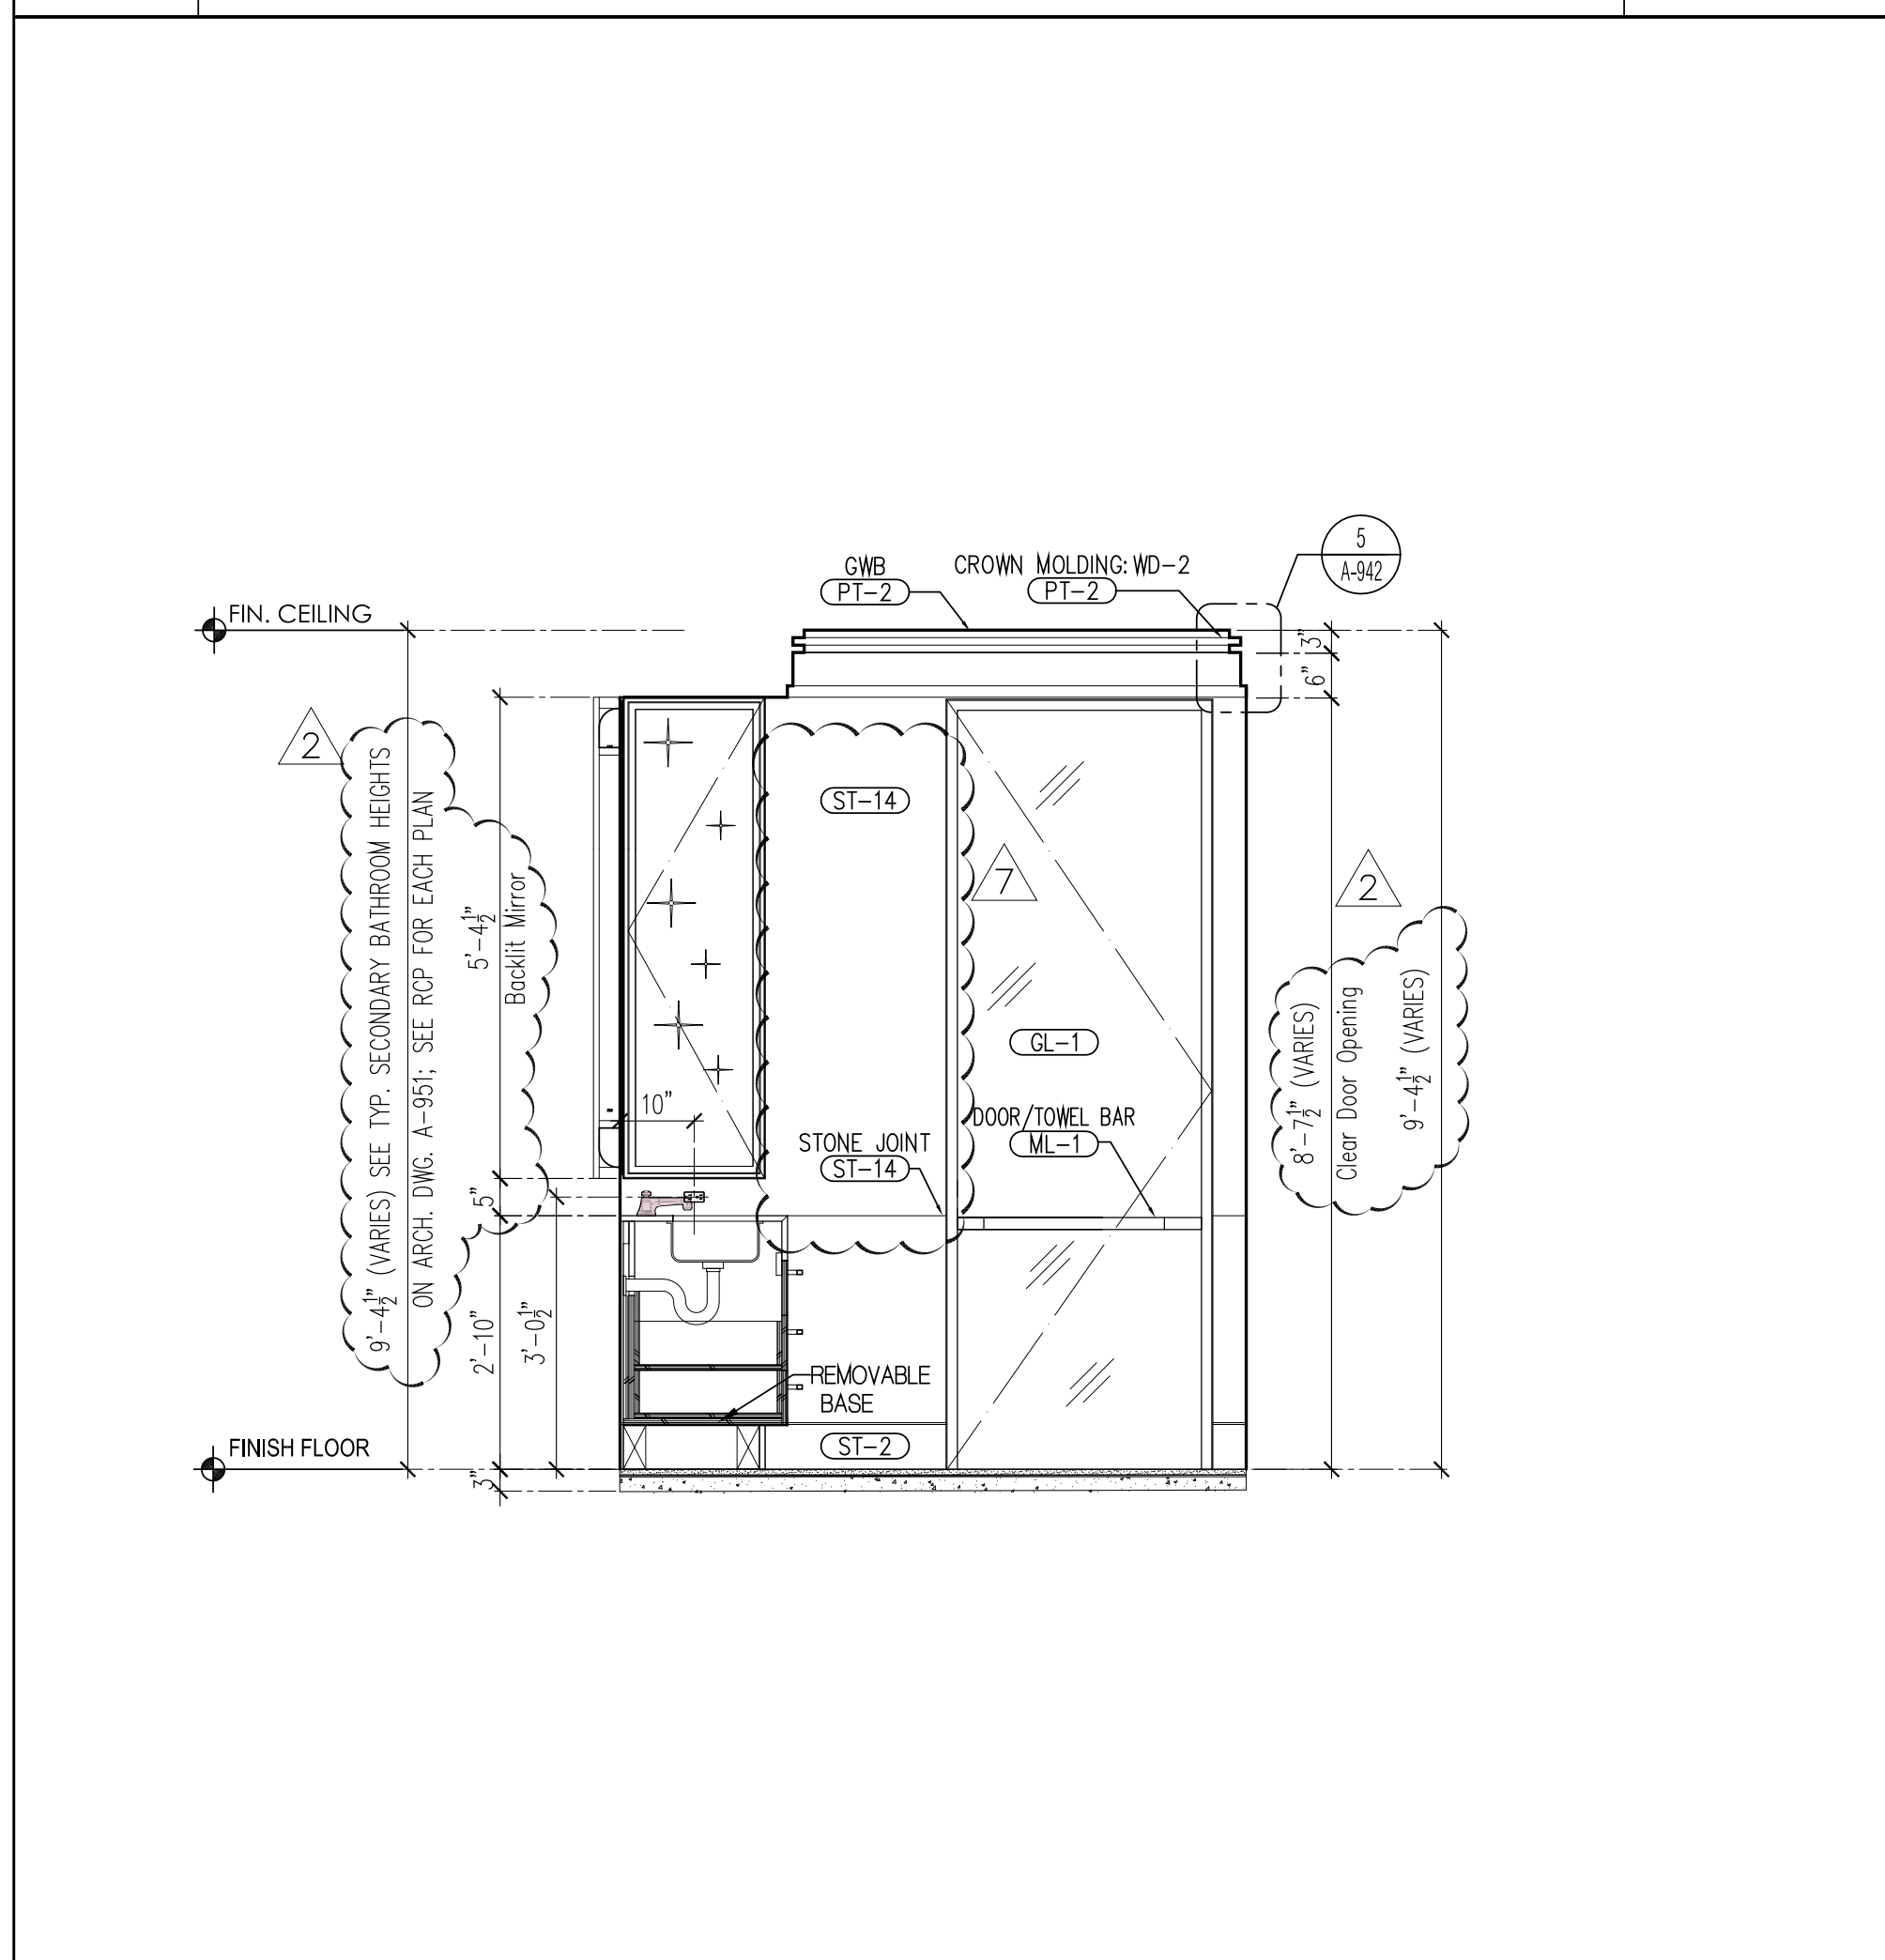

2 SECONDARY BATHROOM ELEVATION: SB-1B SCALE: 1/2" = 1'-0"

3 SECONDARY BATHROOM ELEVATION: SB-1B SCALE: 1/2" = 1'-0"

4 SECONDARY BATHROOM ELEVATION: SB-1B SCALE: 1/2" = 1'-0"

5 SECONDARY BATHROOM ELEVATION: SB-1B SCALE: 1/2" = 1'-0"

PROJECT: 220 CENTRAL PARK SOUTH NEW YORK, N.Y.

OWNER/DEVELOPER: VORNADO REALTY 210 ROUTE 4 EAST PARAMUS, NEW JERSEY 07652 TEL: (201) 587-1000 FAX: (201) 587-0600

ARCHITECT: SLCE Architects, LLP 1359 BROADWAY NEW YORK, NY 10018 TEL: (212) 979-8400 FAX: (212) 979-8387

STRUCTURAL ENGINEER: DESIMONE 18 WEST 18TH STREET, 10TH FLOOR NEW YORK, N.Y. 10011 TEL: (212) 532-2211 FAX: (212) 481-6108

M.E.P.P. ENGINEER: Cosentini A TETRA TECH COMPANY TWO PENN PLAZA NEW YORK, N.Y. 10121 TEL: (212) 415-3764 FAX: (212) 415-3700

05-22-2017 REVISED PAA FILING
04-07-2017 BULLETIN 126
03-20-2017 BULLETIN 115
01-13-2017 BULLETIN 112
12-14-2016 BULLETIN 108
10-10-2016 BULLETIN 98
09-30-2016 BULLETIN 96
09-29-2016 BULLETIN 95
09-29-2016 BULLETIN 95
06-27-2016 BULLETIN 75
06-17-2016 BULLETIN 74
05-12-2016 BULLETIN 67
09-29-2015 BULLETIN 57

NO: Date: Revision: 1
D.C.S. NUMBER: NB# 121184592

KEY PLAN: Shauqat Shaikh Buildings APPROVED Under Direction and Sign AMENDED APPLICATION NYC Development Hub

PROJECT: 220 CENTRAL PARK SOUTH NEW YORK, NEW YORK

DRAWING TITLE: TOWER SECONDARY BATHROOM PLANS & ELEVATIONS: SB-1 & SB-1B

SEAL & SIGNATURE: [Signature] DATE: 2014-09 DRAWN BY: SY CHECKED BY: PA DRAWING NO: A-914.00