


2 SCHEMATIC BUILDING SECTION
Scale: 1"=20'-0"

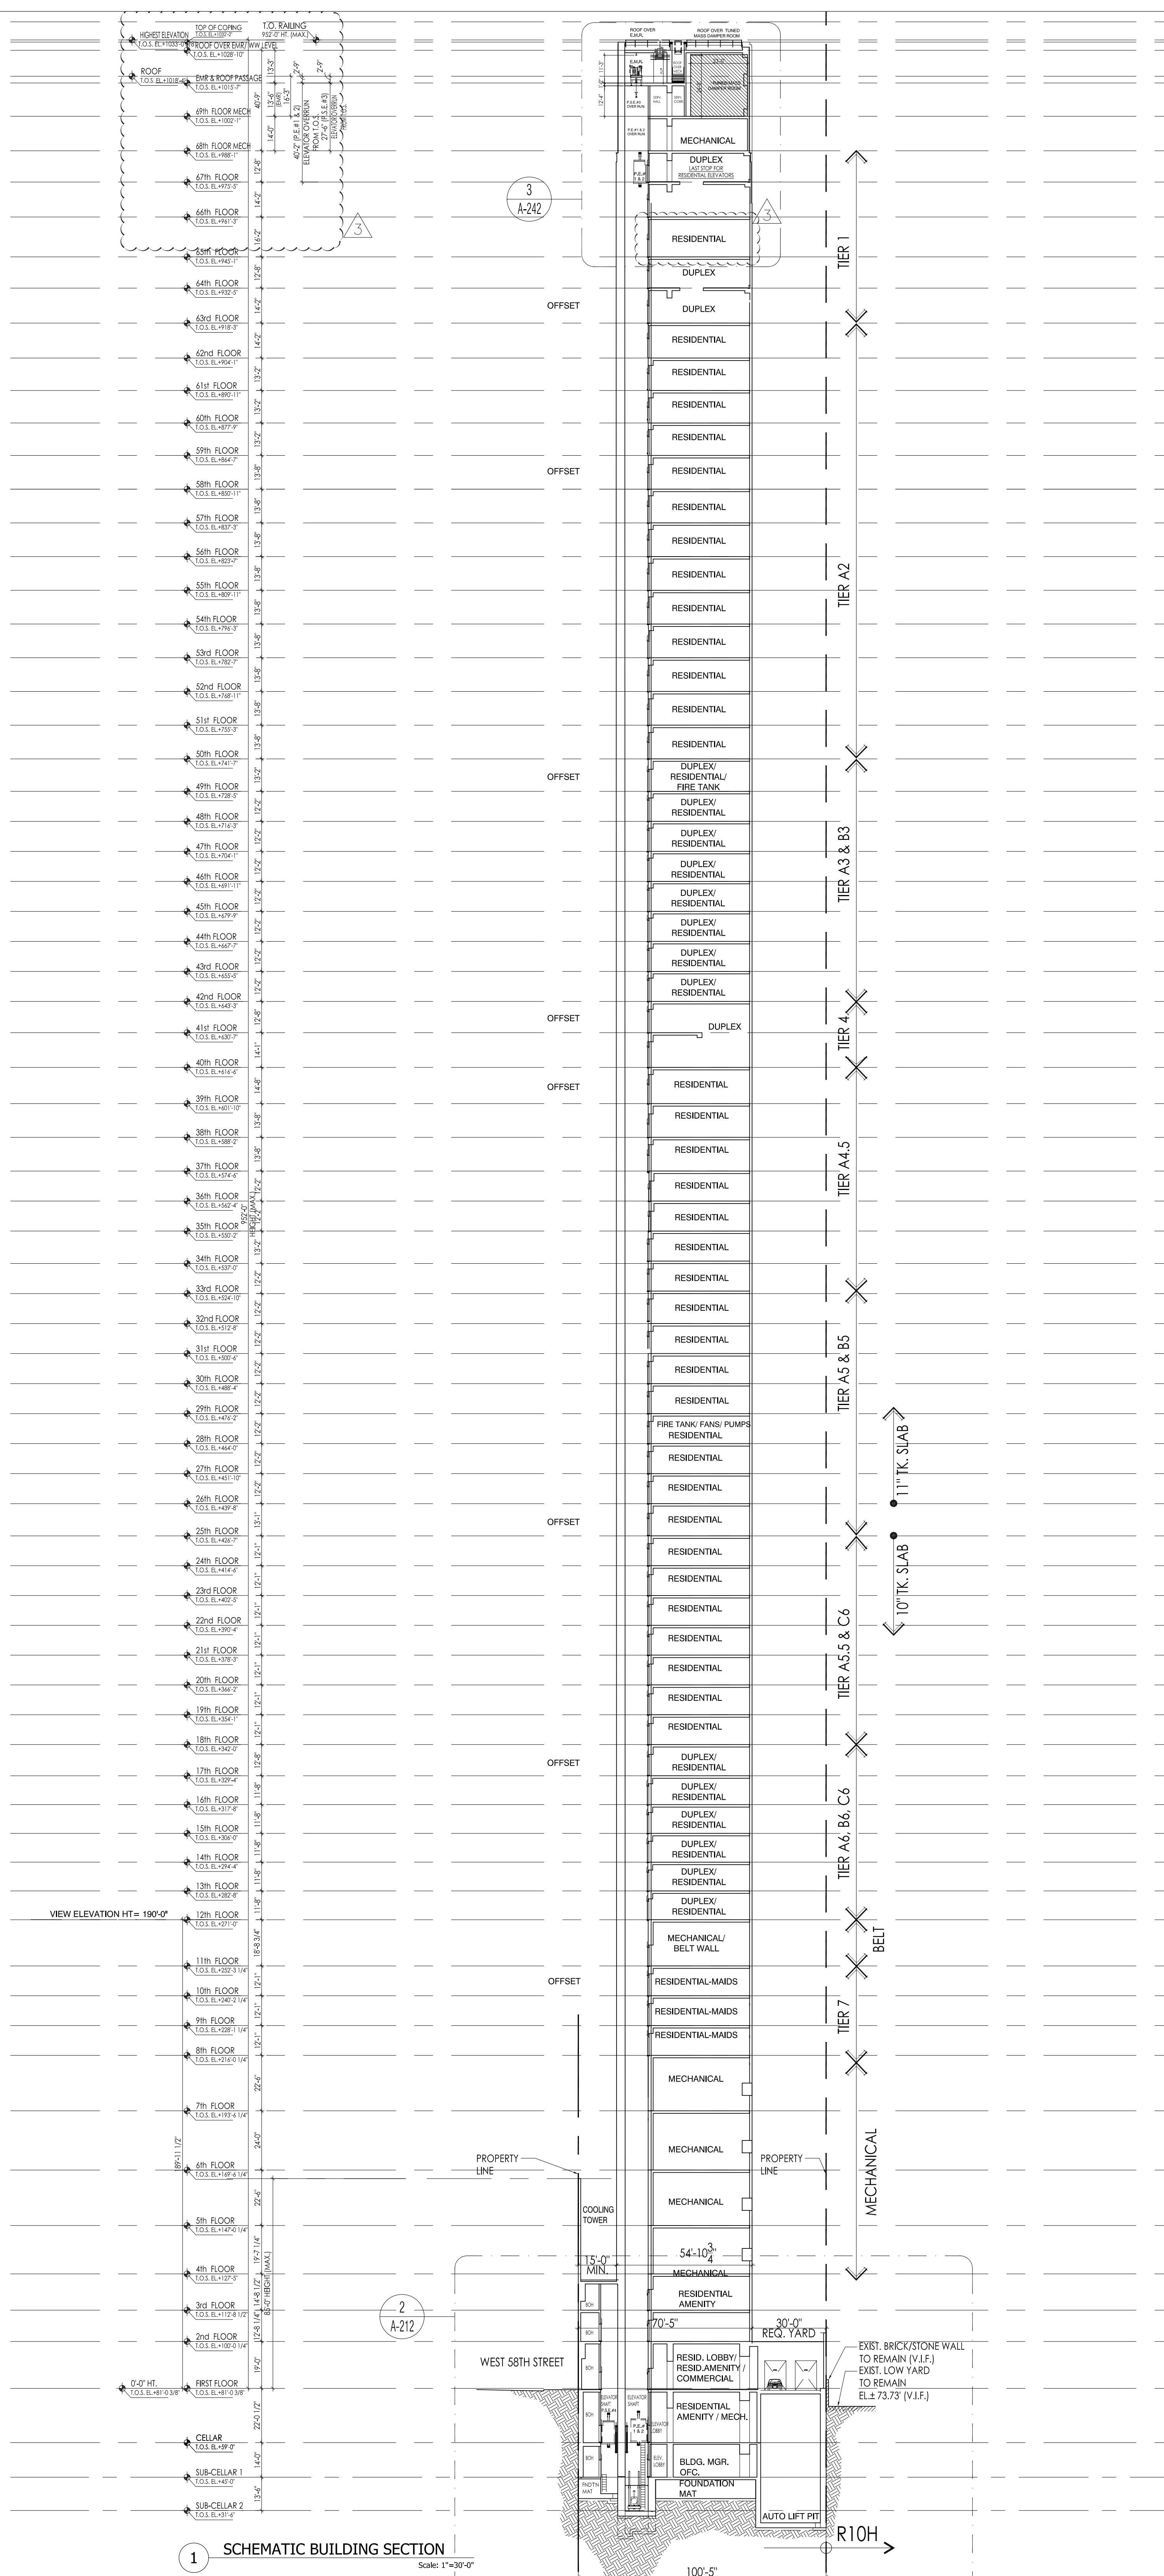

1 SCHEMATIC BUILDING SECTION
Scale: 1"=20'-0"

PROJECT:
220 CENTRAL PARK SOUTH
NEW YORK, N.Y.

OWNER/DEVELOPER:
VORNADO REALTY
210 ROUTE 4 EAST
PARAMUS, NEW JERSEY 07652
TEL: (201) 587-1000
FAX: (201) 587-0400

ARCHITECT:
SLCE Architects, LLP
1359 BROADWAY NEW
YORK, NY 10018 TEL:
(212) 979-8400 FAX:
(212) 979-8387

STRUCTURAL ENGINEER:
DESIMONE
18 WEST 18TH STREET, 10TH FLOOR
NEW YORK, N.Y. 10011
TEL: (212) 532-2211
FAX: (212) 481-6108

M.E.P.P. ENGINEER:
Cosentini
A TETRA TECH COMPANY
TWO PENN PLAZA
NEW YORK, N.Y. 10121
TEL: (212) 415-3744
FAX: (212) 415-3700

05-23-2017	REVISED PAA FILING
11-22-2014	BULLETIN 104
11-18-2014	REVISED 65TH FL. INCREASE IN HEIGHT
10-05-2014	REVISED D.O.B. FILING
11-09-2015	BULLETIN 44
09-29-2015	REVISED D.O.B. FILING
05-29-2015	BULLETIN 18
05-29-2015	REVISED D.O.B. FILING
05-28-2014	TOWER SECTIONS
05-28-2014	AMENDED D.O.B. FILING
07-14-2014	D.O.B. FILING

No.: Date: Revision:
D.O.B. NUMBER: **NB# 121184592**

NOTES/ARROW: Scale:

KEY PLAN:

Shauqat Shaikh Buildings
APPROVED
Under Direction and sign
AMENDED APPLICATION
Date: 05/06/2017
NYC Development Hub

PROJECT:
220 CENTRAL PARK SOUTH
NEW YORK, NEW YORK

DRAWING TITLE:
**BUILDING SECTIONS
TOWER**

SEAL & SIGNATURE: DATE: PROJECTING: 2011-23
DRAWN BY: KT
CHECKED BY: PA
DRAWING NO.:
CADD REF: **A-210.04**