

14TH FLOOR PLAN

BASED ON ORIGINAL CONSTRUCTION DRAWING BY
 ROSARIO CANDELA, ARCHITECT,
 DATED MARCH 17, 1930,
 AND ALTERATION DRAWING BY
 HARRISON AND ABRAMOVITZ, ARCHITECTS,
 DATED JULY 29, 1948.


COPYRIGHT
 JOHN YOUNG
 1990

JOHN YOUNG ARCHITECT
 251 WEST 89TH STREET
 NEW YORK NEW YORK

PROPOSED ELEVATOR

PENTHOUSE B 834 FIFTH AVENUE
 NEW YORK NEW YORK

EXISTING CONDITIONS

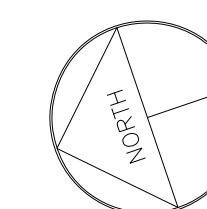

DWG. RK-EXPL-14

DECEMBER 17 1990


BASED ON ORIGINAL CONSTRUCTION DRAWING BY ROSARIO CANDELA, ARCHITECT, DATED MARCH 17, 1930.
 ALTERATION DRAWING BY HARRISON AND ABRAMOVITZ, ARCHITECTS, DATED OCTOBER 12, 1948.
 AND ALTERATION STRUCTURAL DRAWING BY EDWARDS AND HJORTH, CONSULTING ENGINEERS, DATED DECEMBER 29, 1948.

COPYRIGHT
 JOHN YOUNG
 1990


JOHN YOUNG ARCHITECT
 251 WEST 89TH STREET
 NEW YORK NEW YORK

PROPOSED ELEVATOR
 PENTHOUSE B 834 FIFTH AVENUE
 NEW YORK NEW YORK


EXISTING CONDITIONS

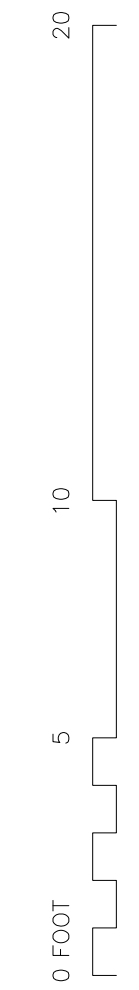


DWG. RK-EXPL-15

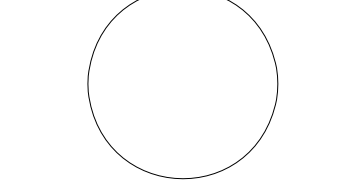


DECEMBER 17 1990

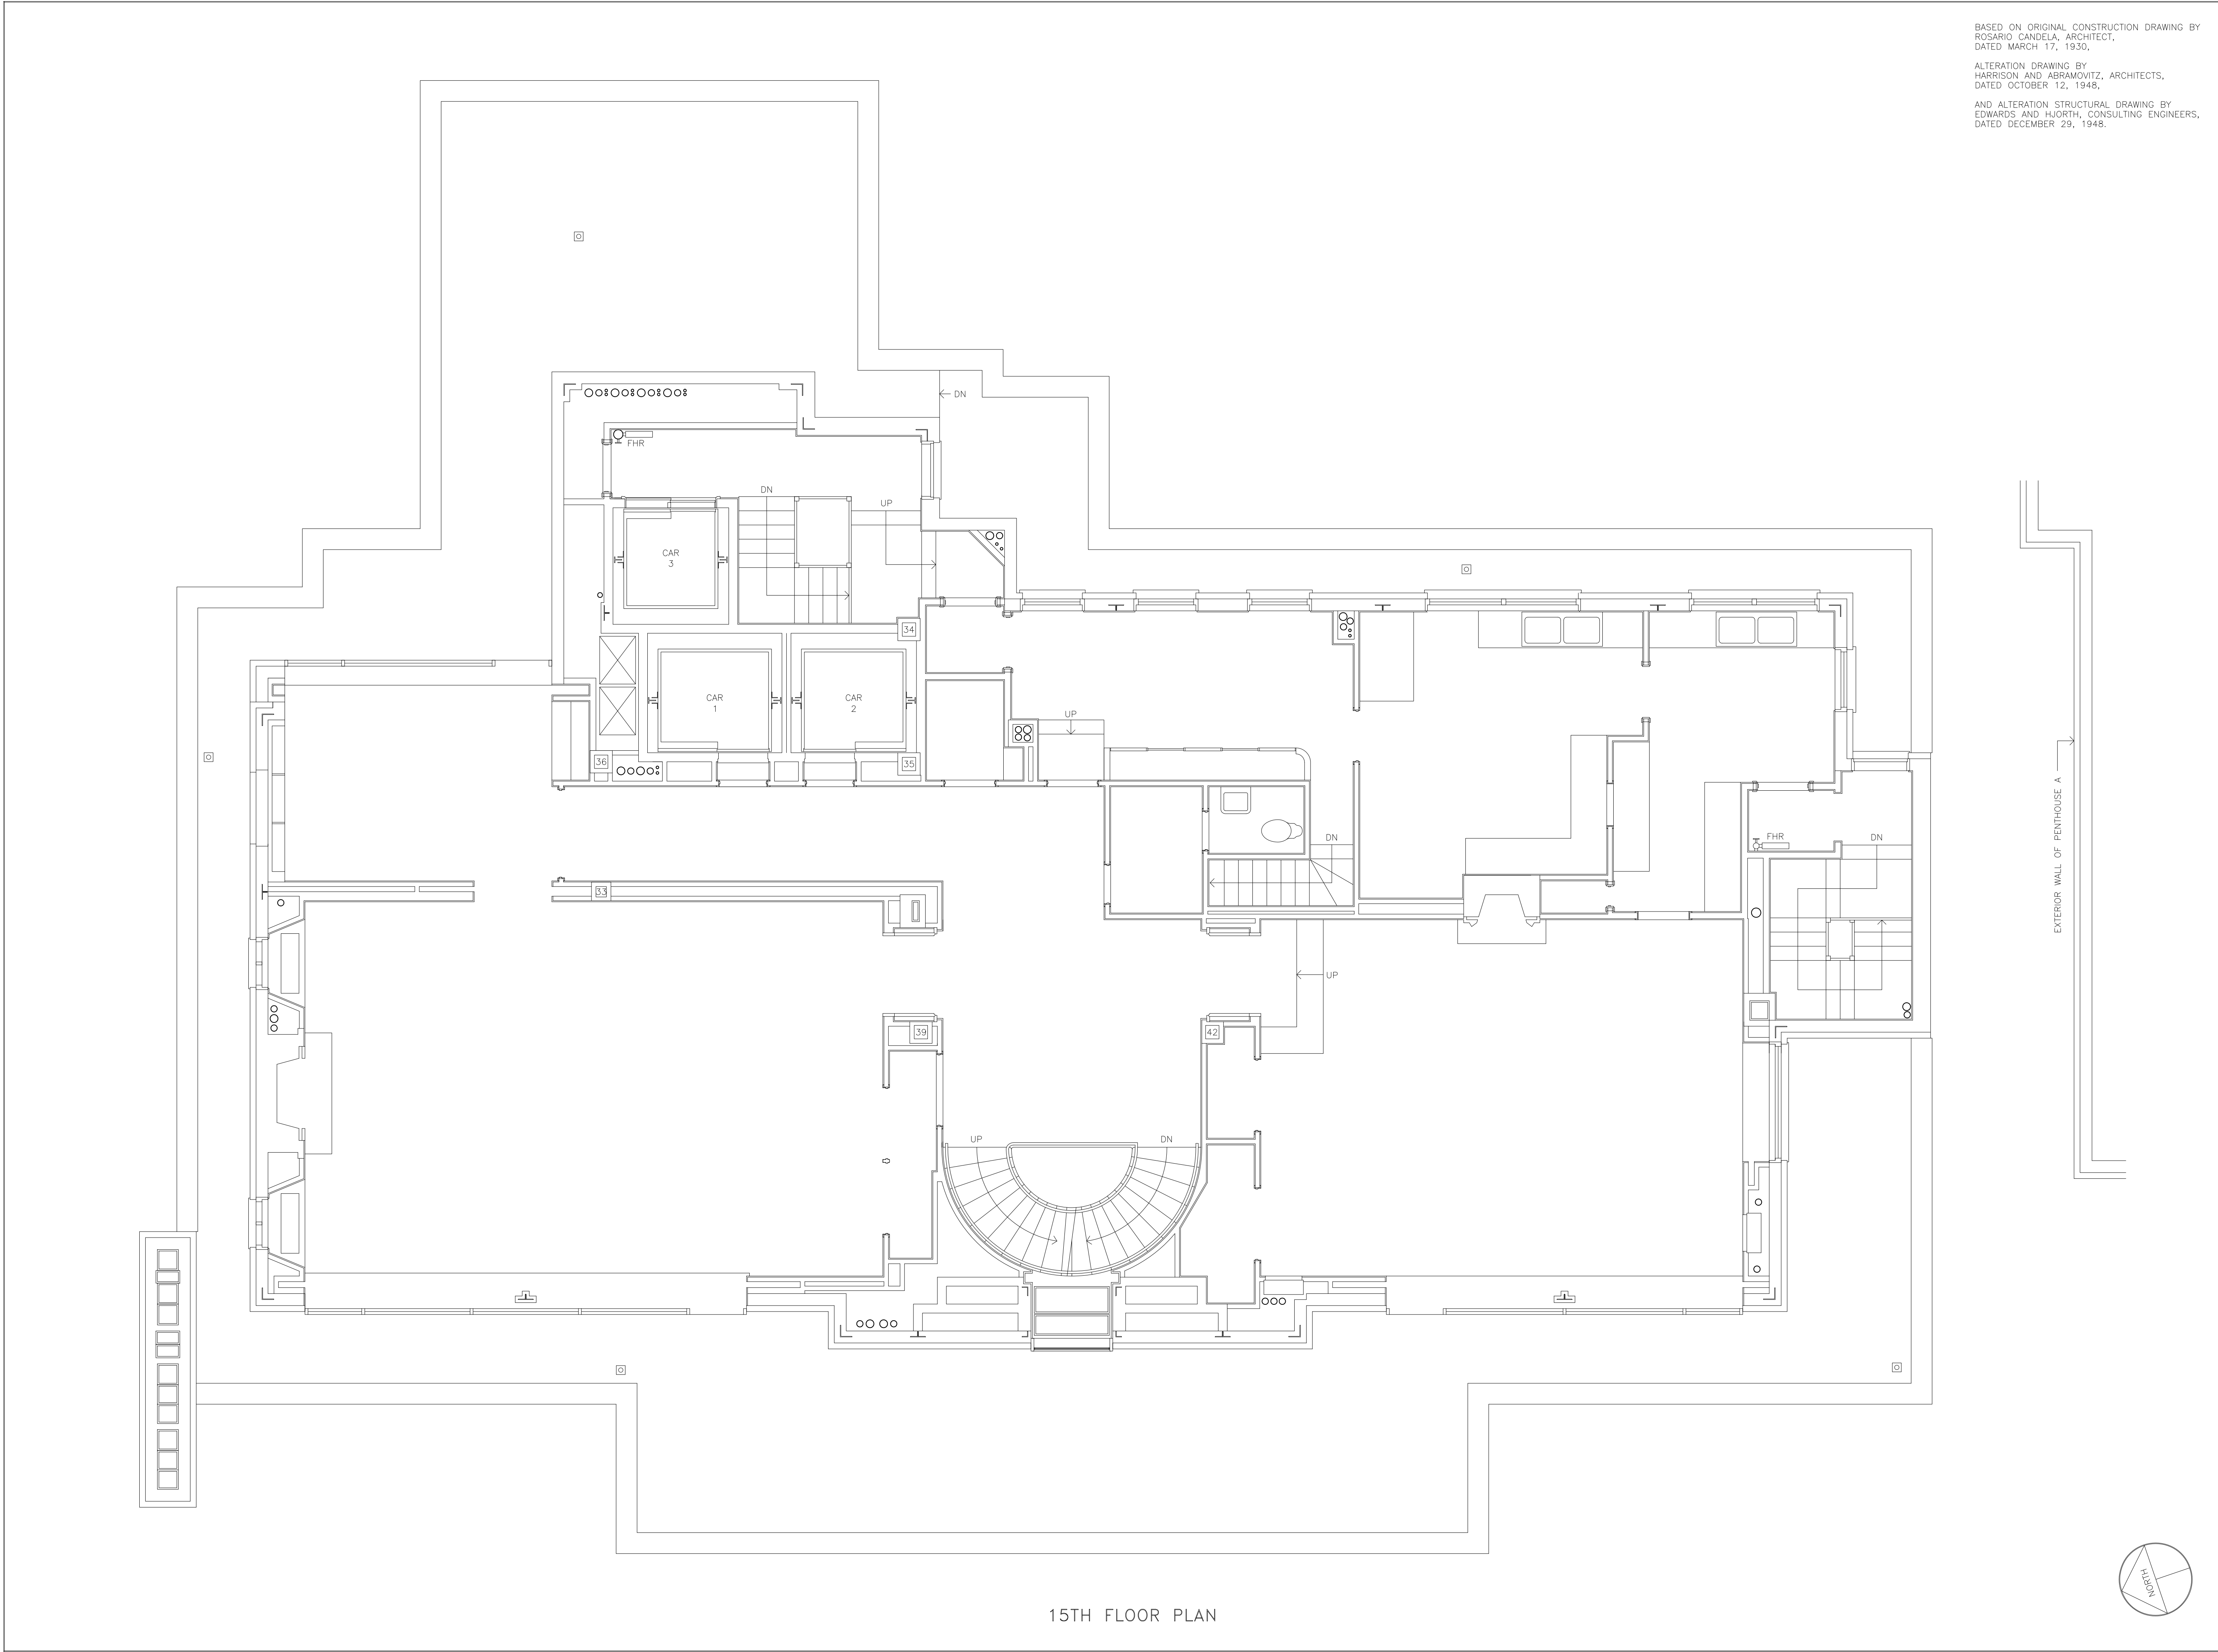


15TH FLOOR PLAN

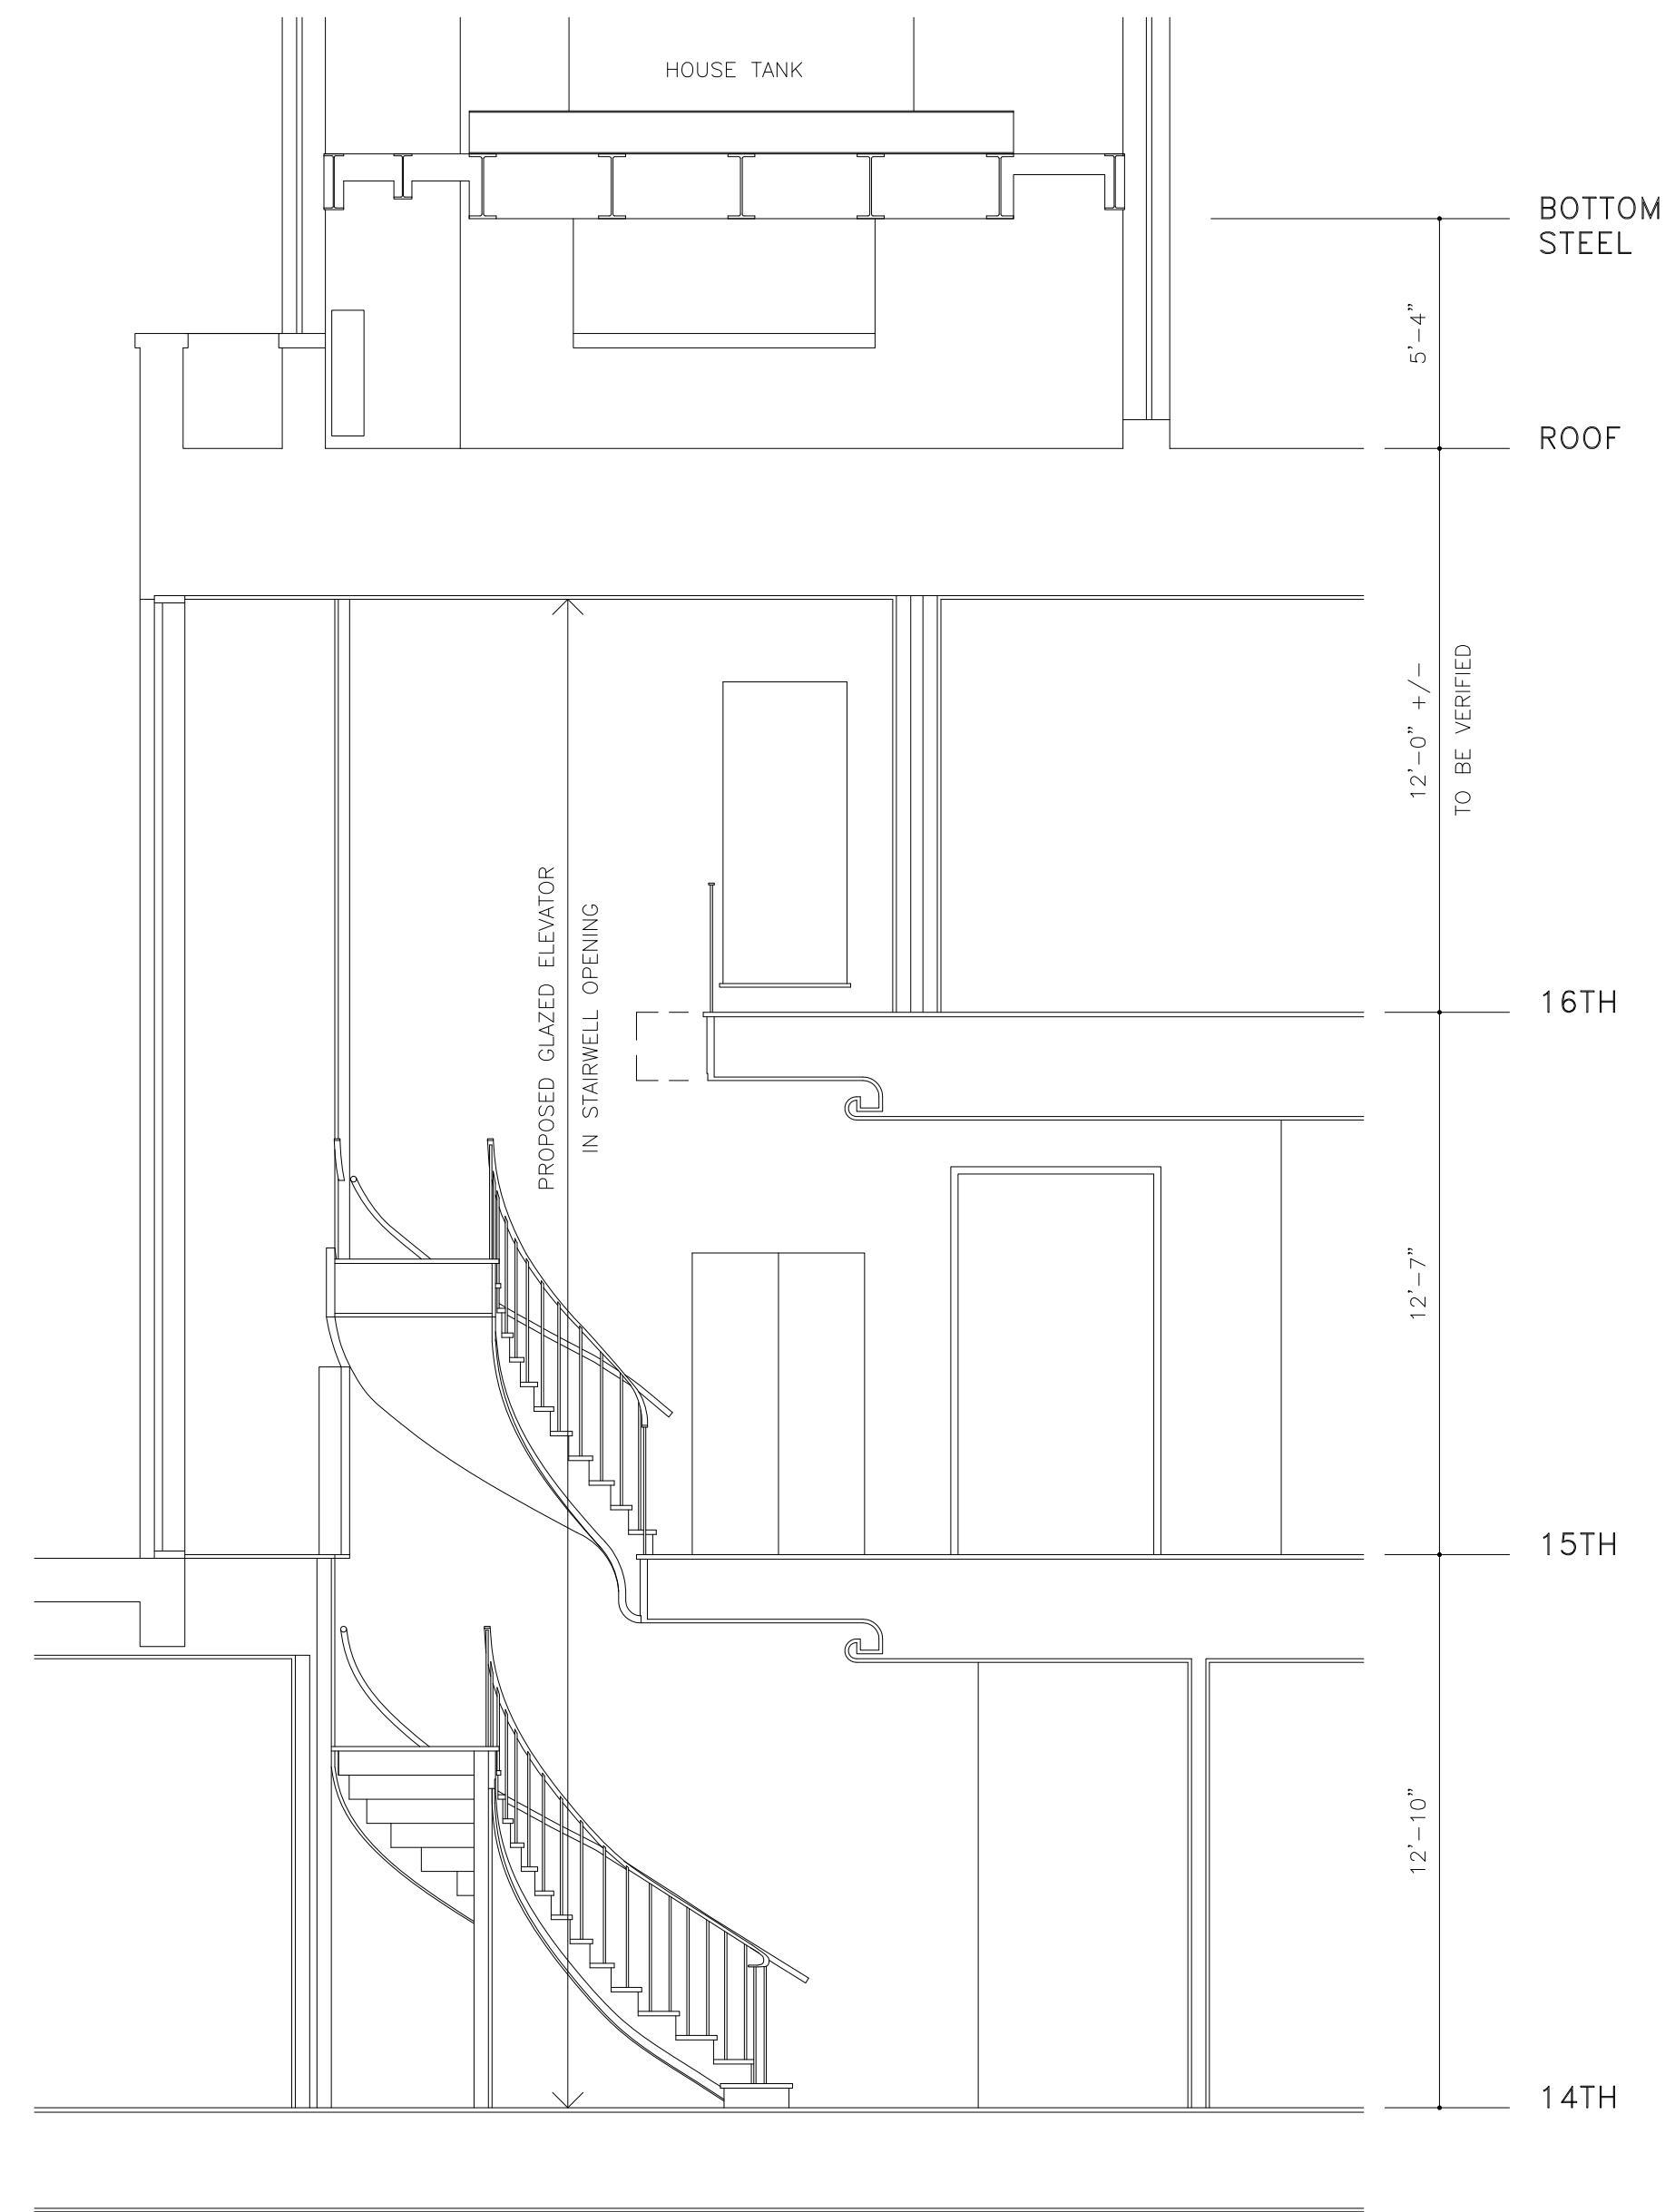


(A) SECTION LOOKING NORTH

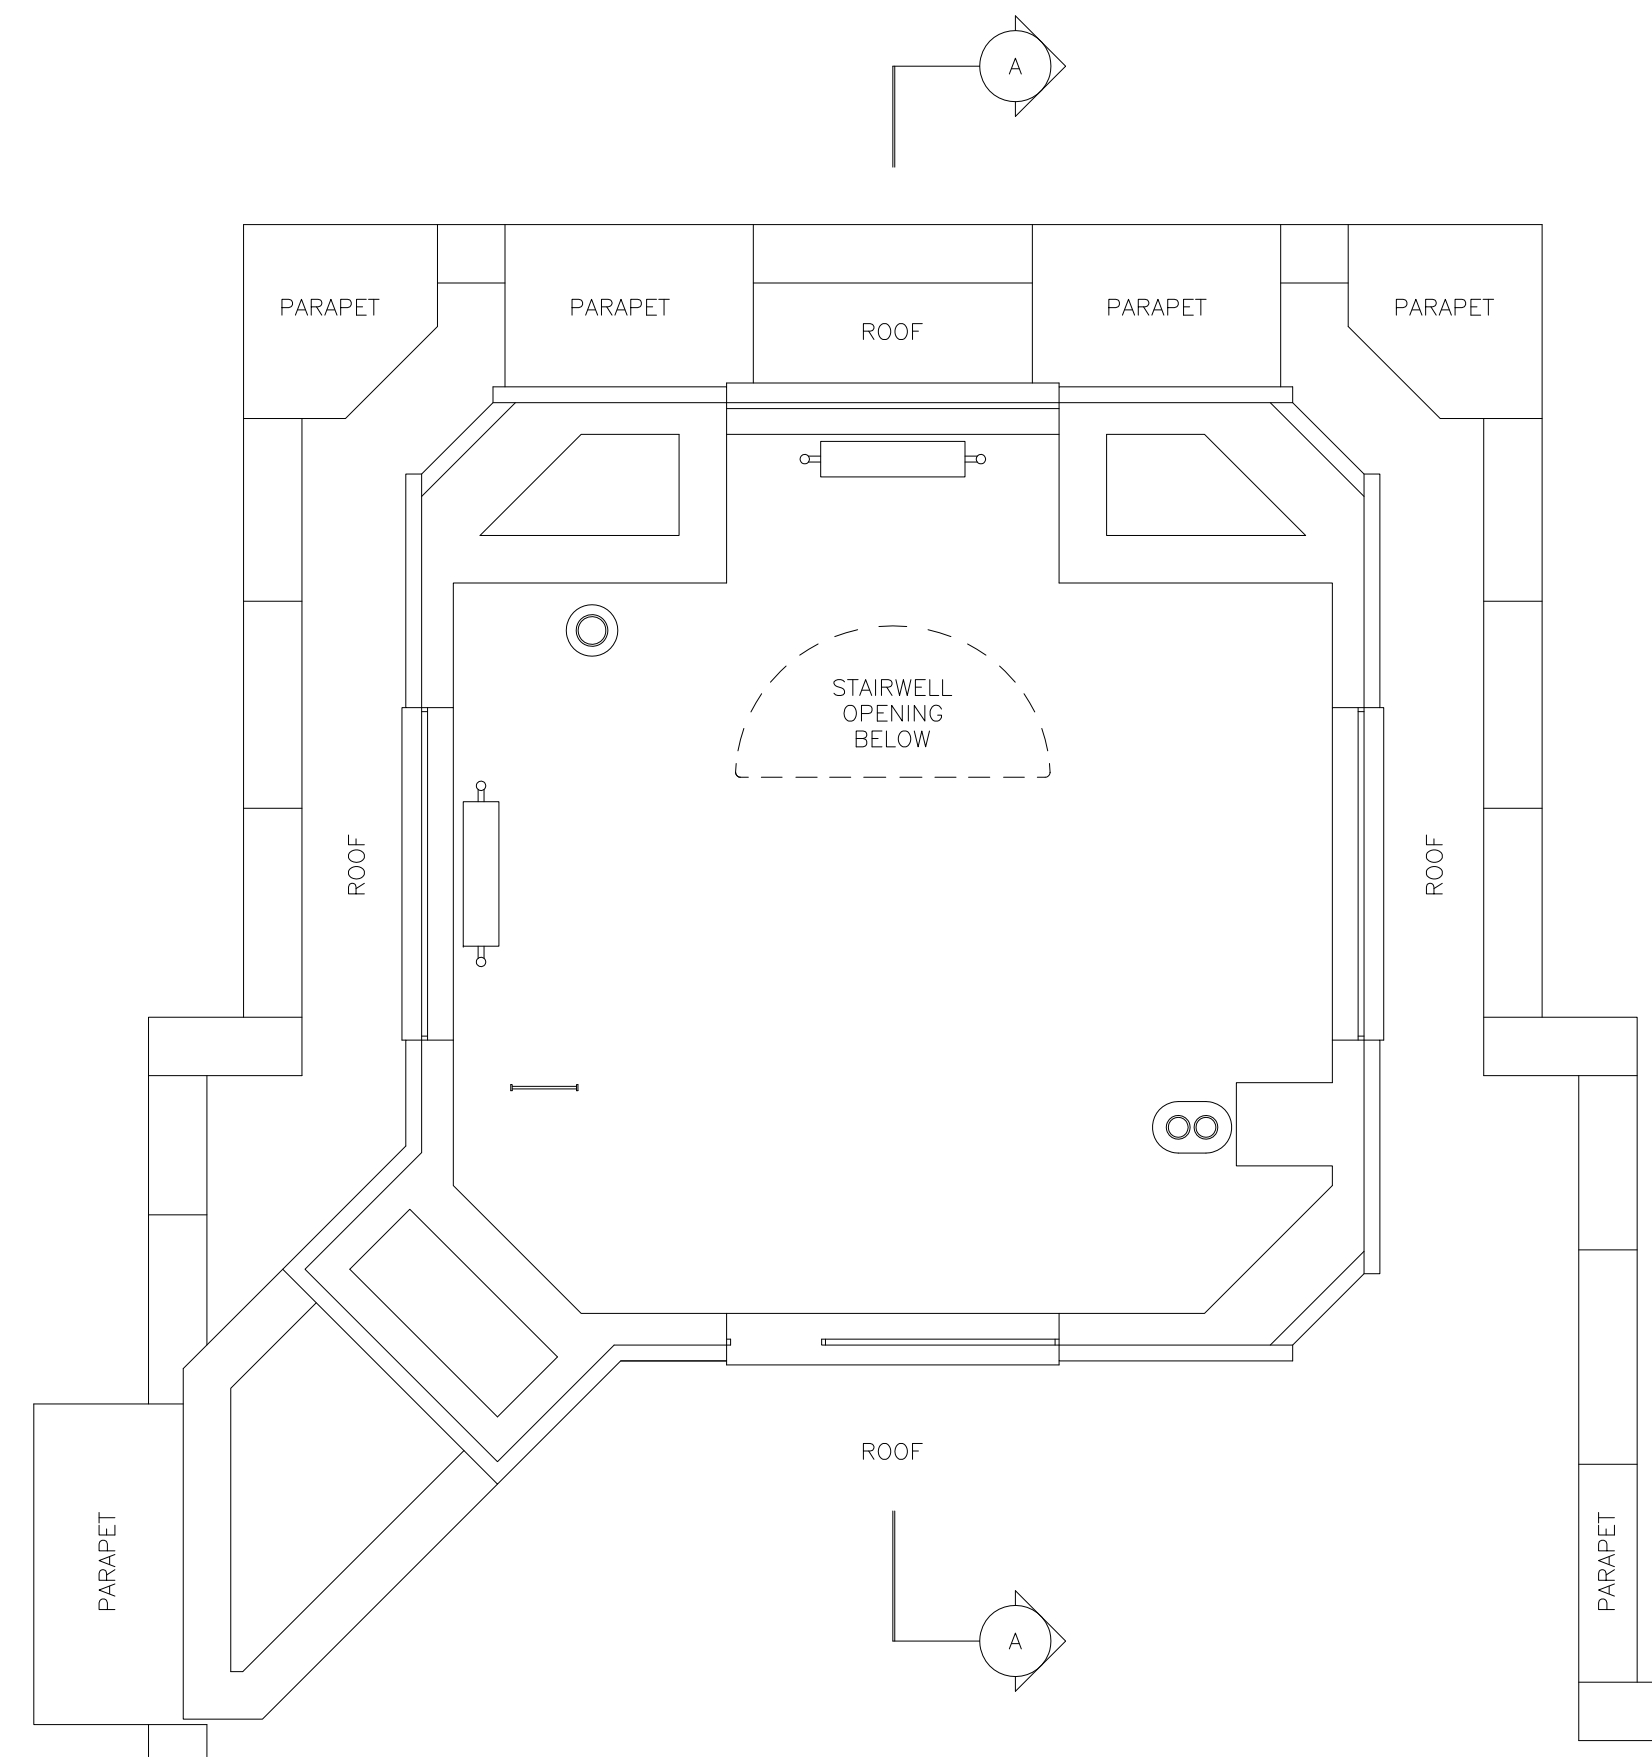


ROOF BULKHEAD PLAN
BELOW HOUSE TANK

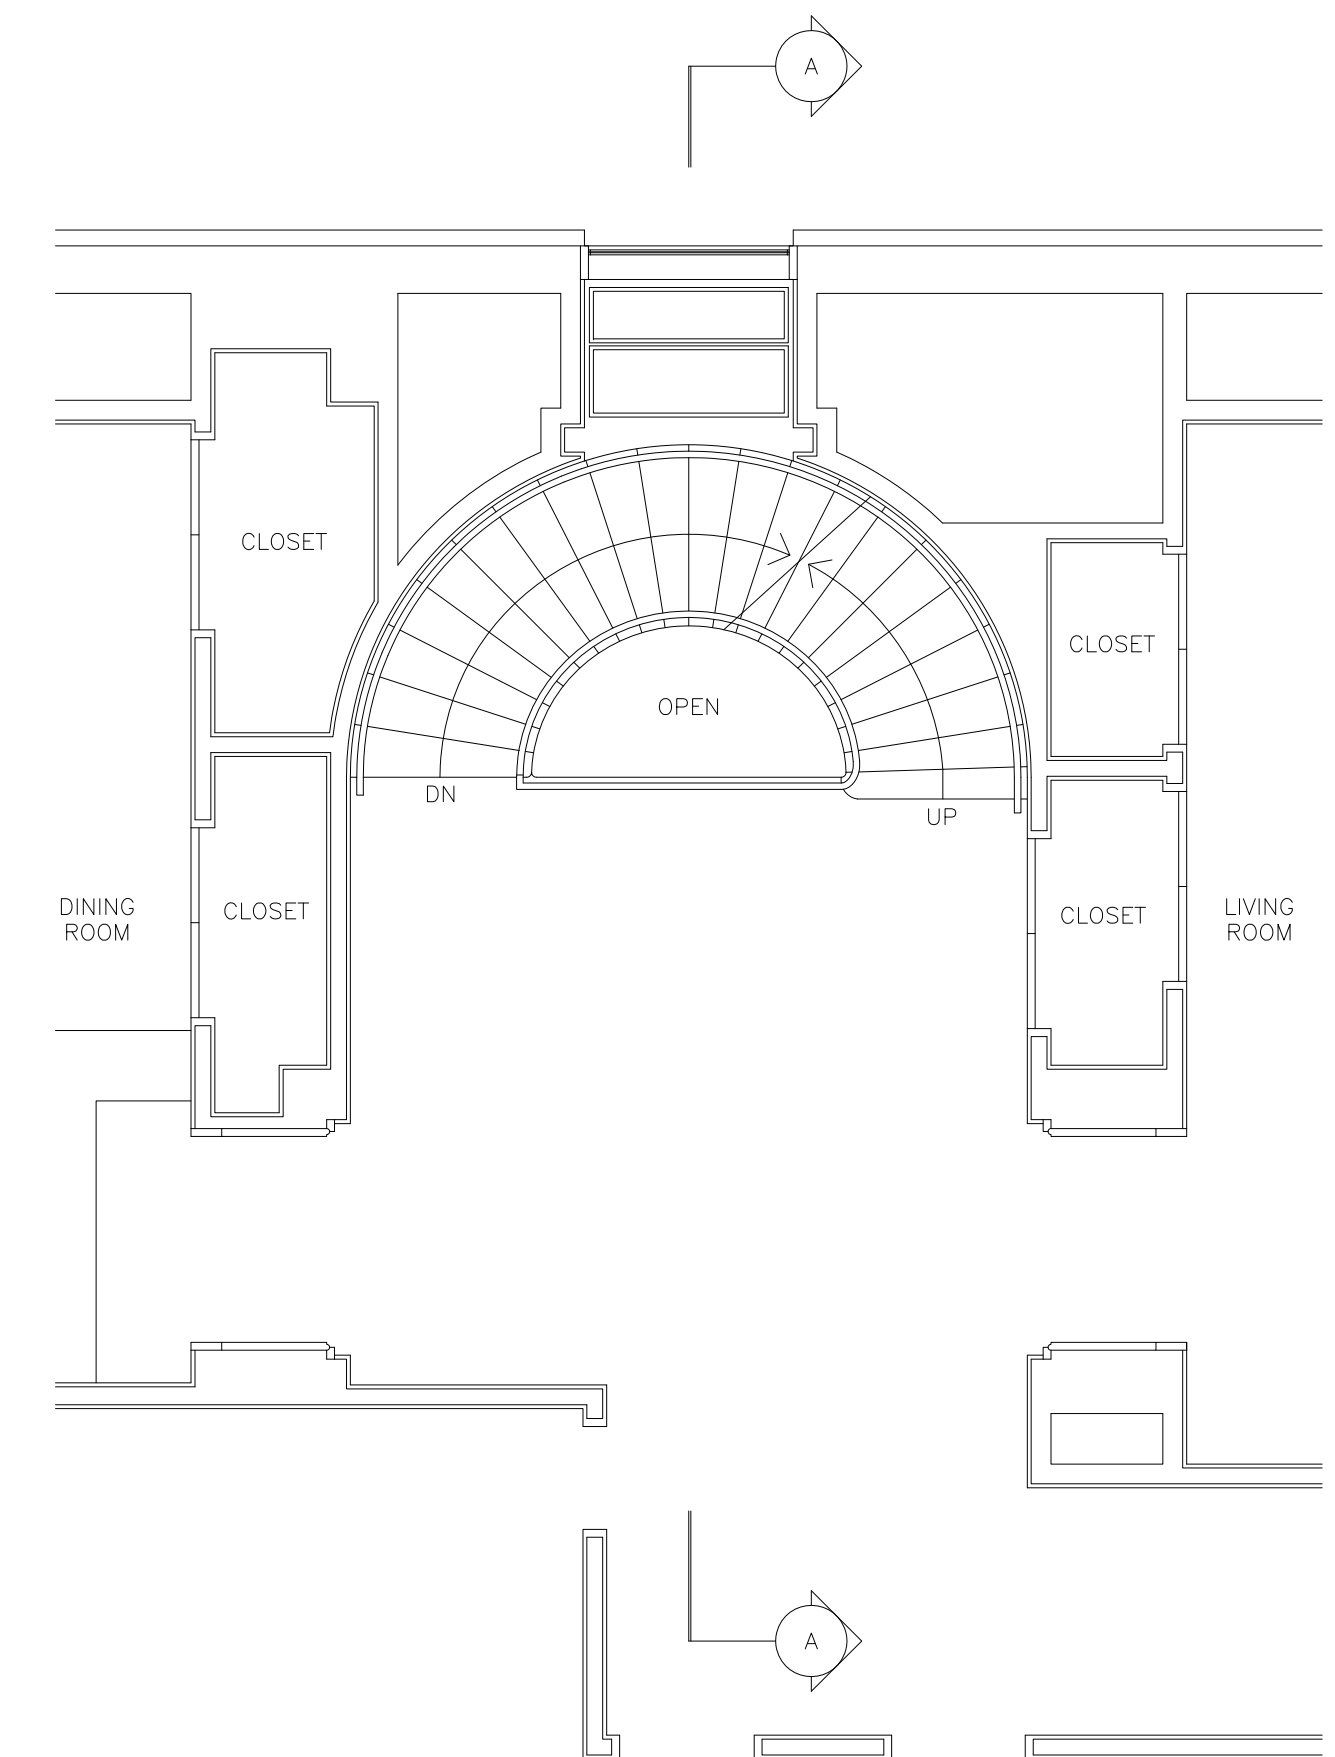


15TH FLOOR PLAN

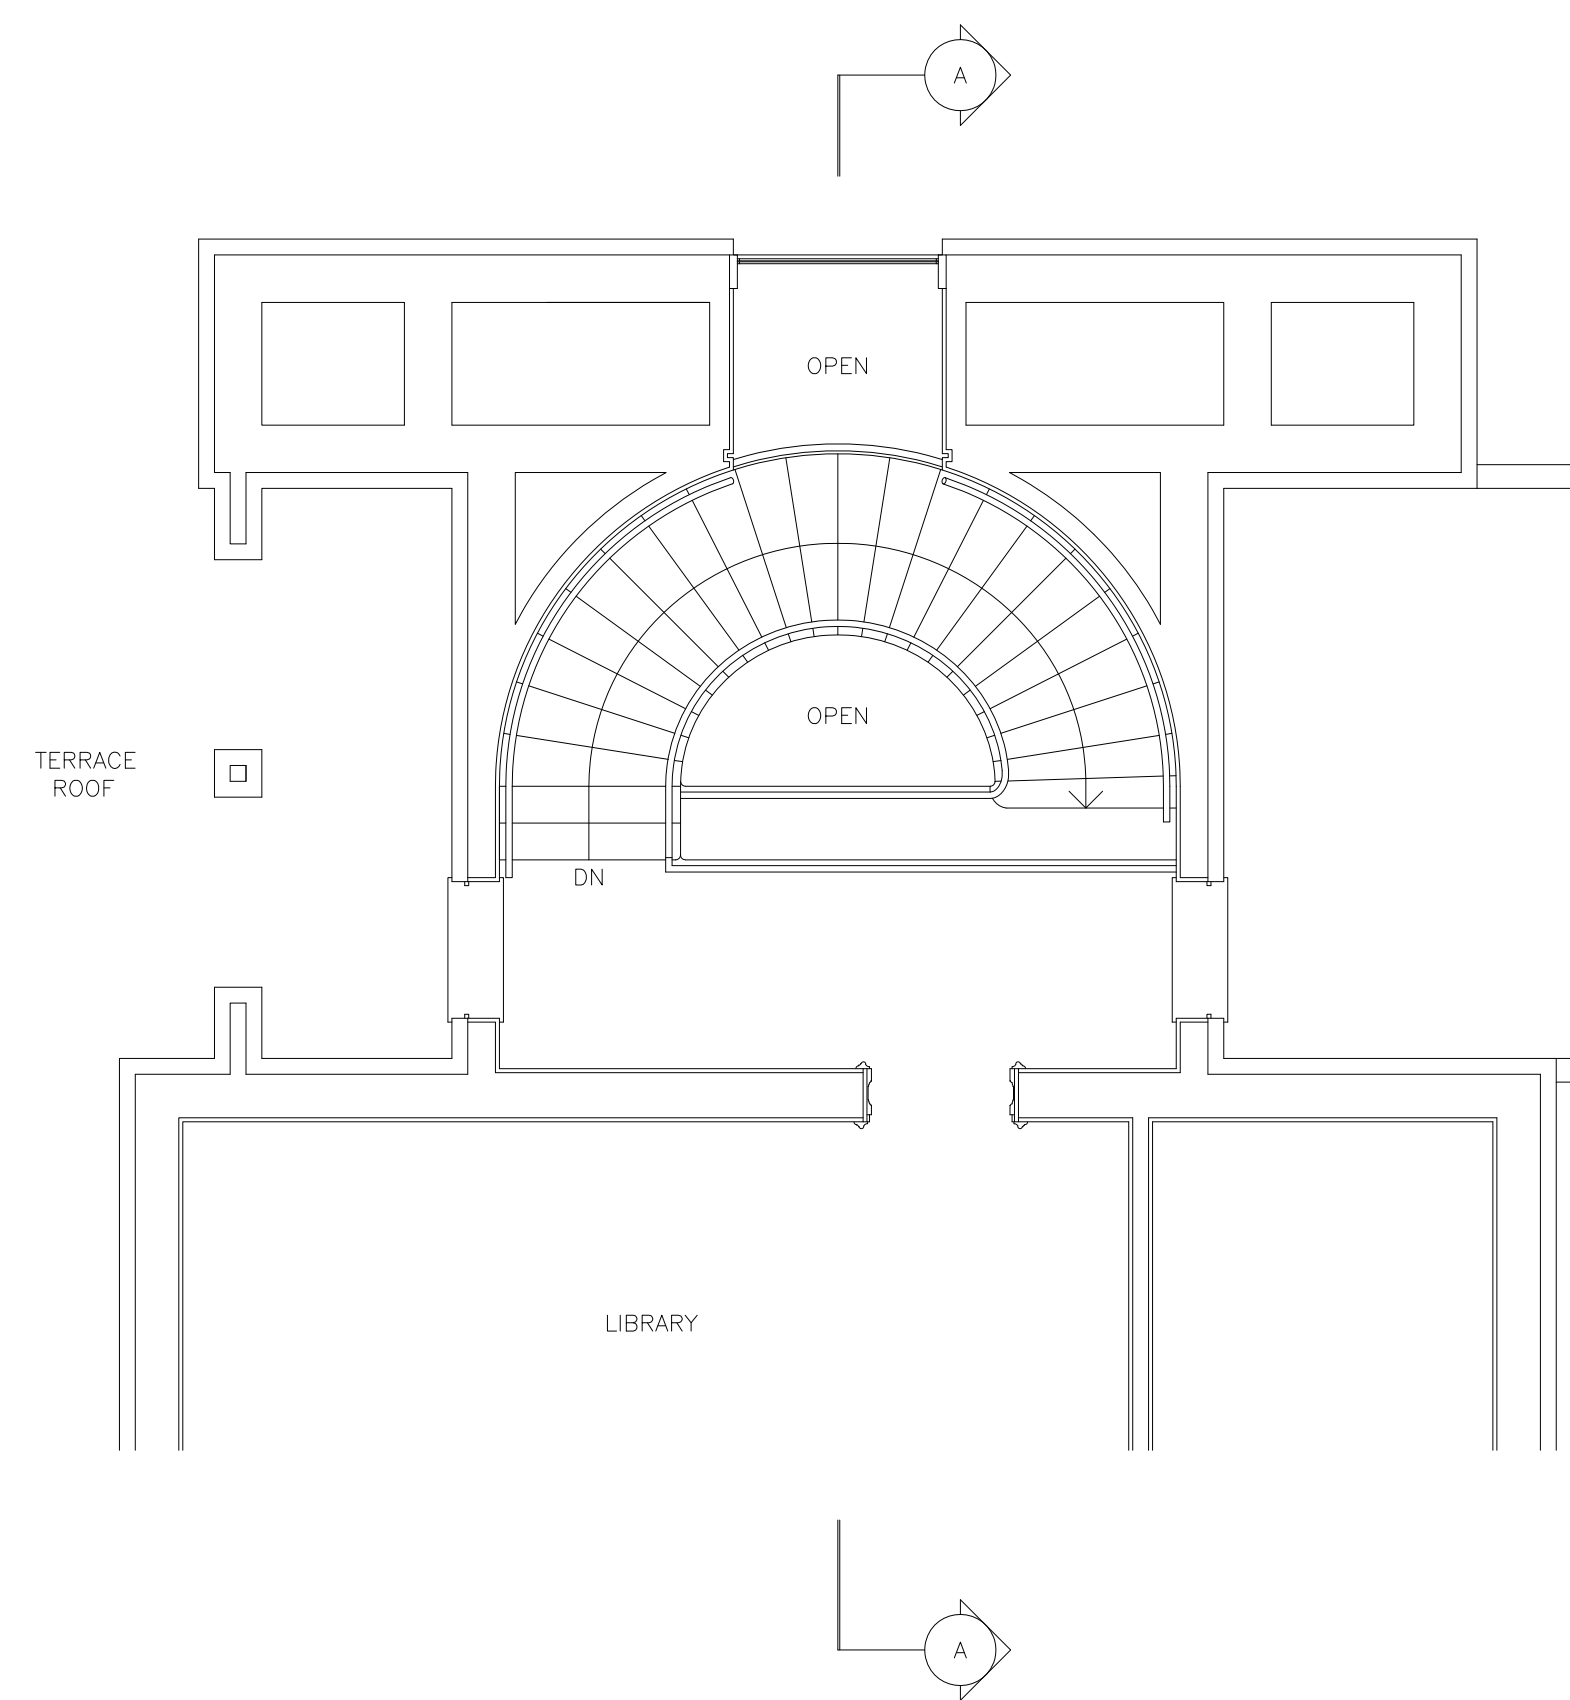

16TH FLOOR PLAN

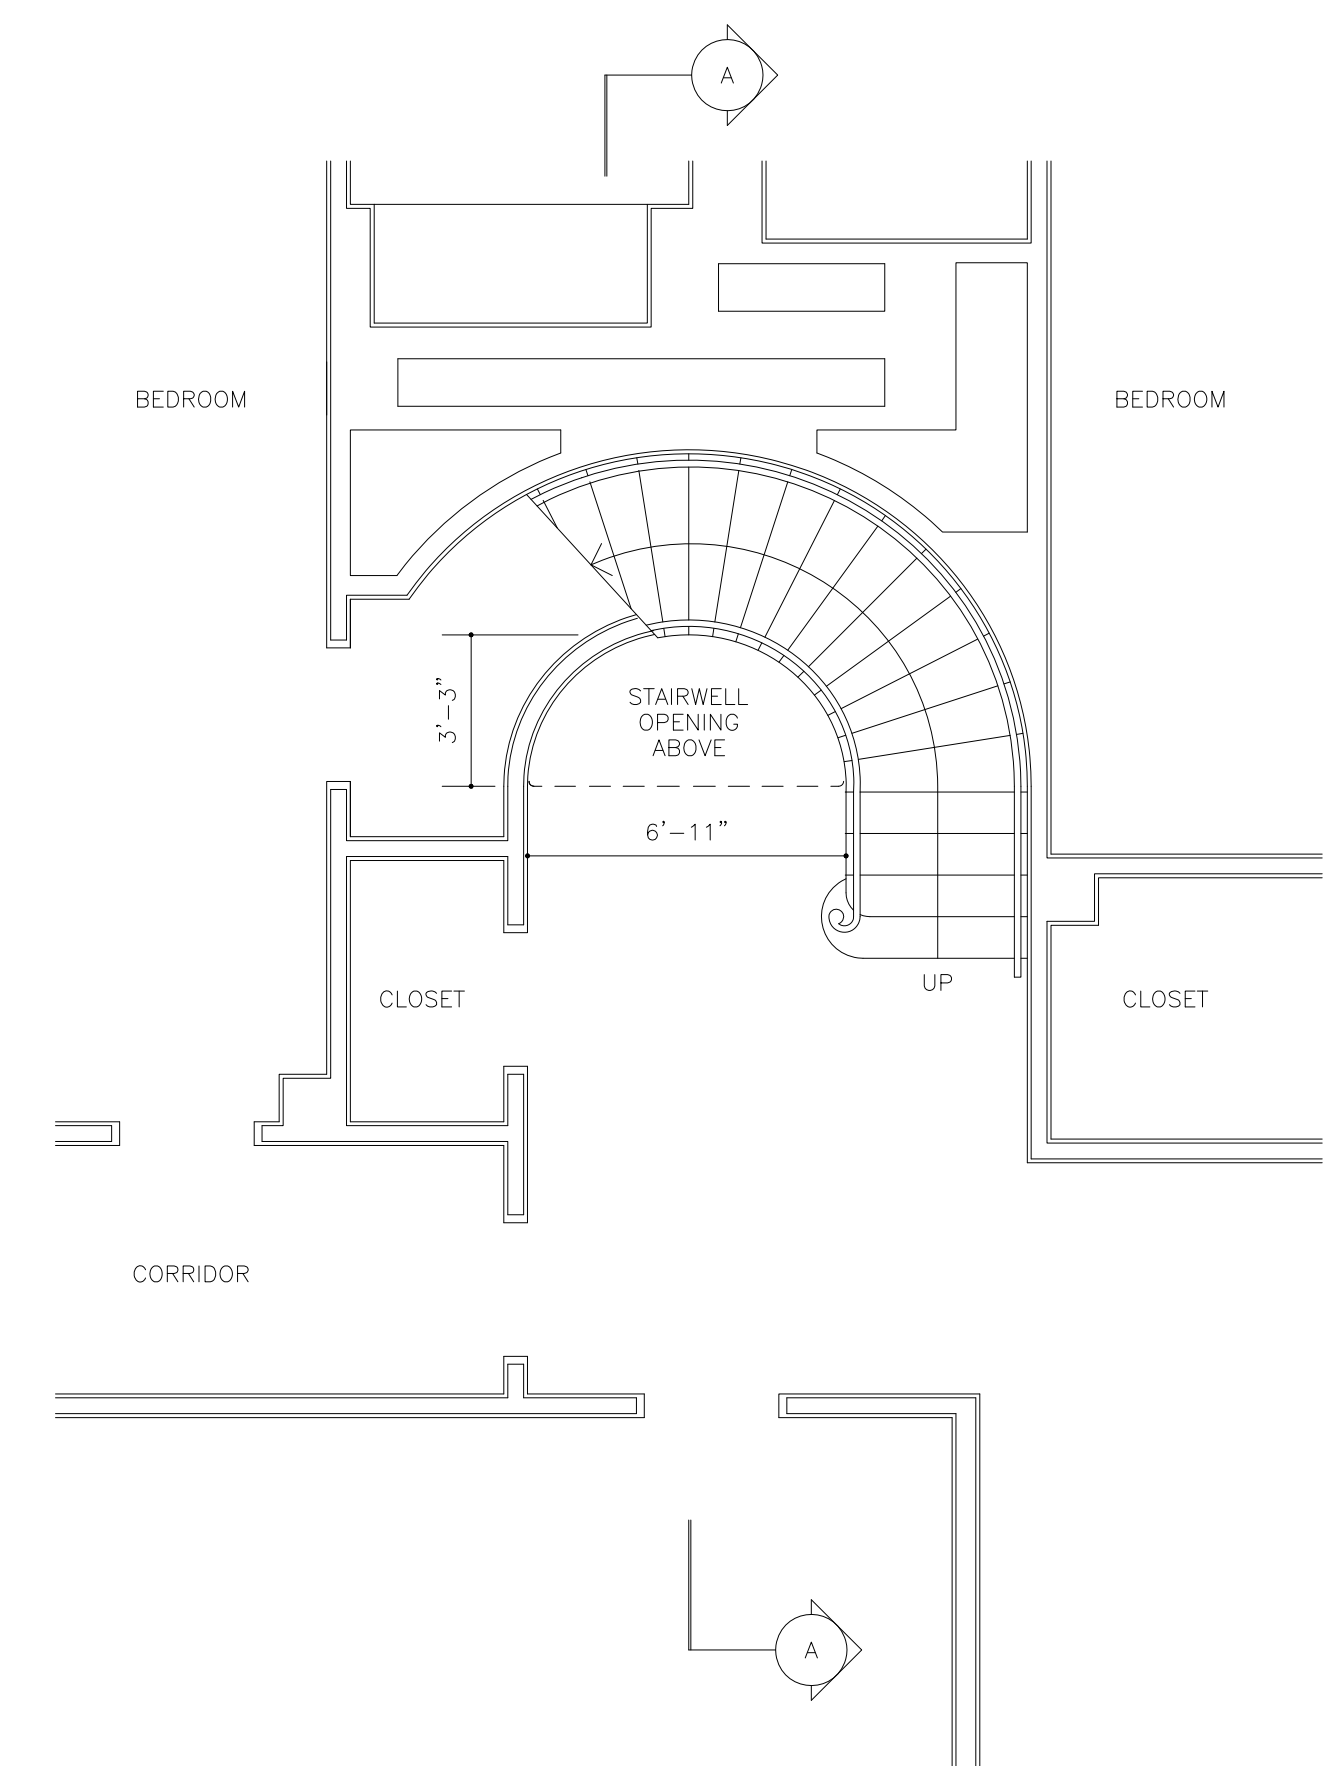

14TH FLOOR PLAN

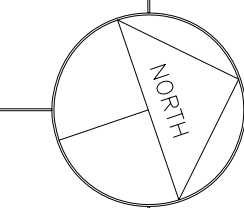


COPYRIGHT
JOHN YOUNG
1990

JOHN YOUNG ARCHITECT
251 WEST 89TH STREET
NEW YORK NEW YORK

PROPOSED ELEVATOR

PENTHOUSE B 834 FIFTH AVENUE
NEW YORK NEW YORK


EXISTING CONDITIONS

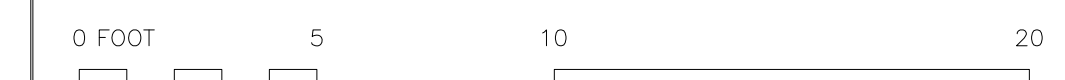


DWG. RK-00EX-01

EX1

OCTOBER 6 1990

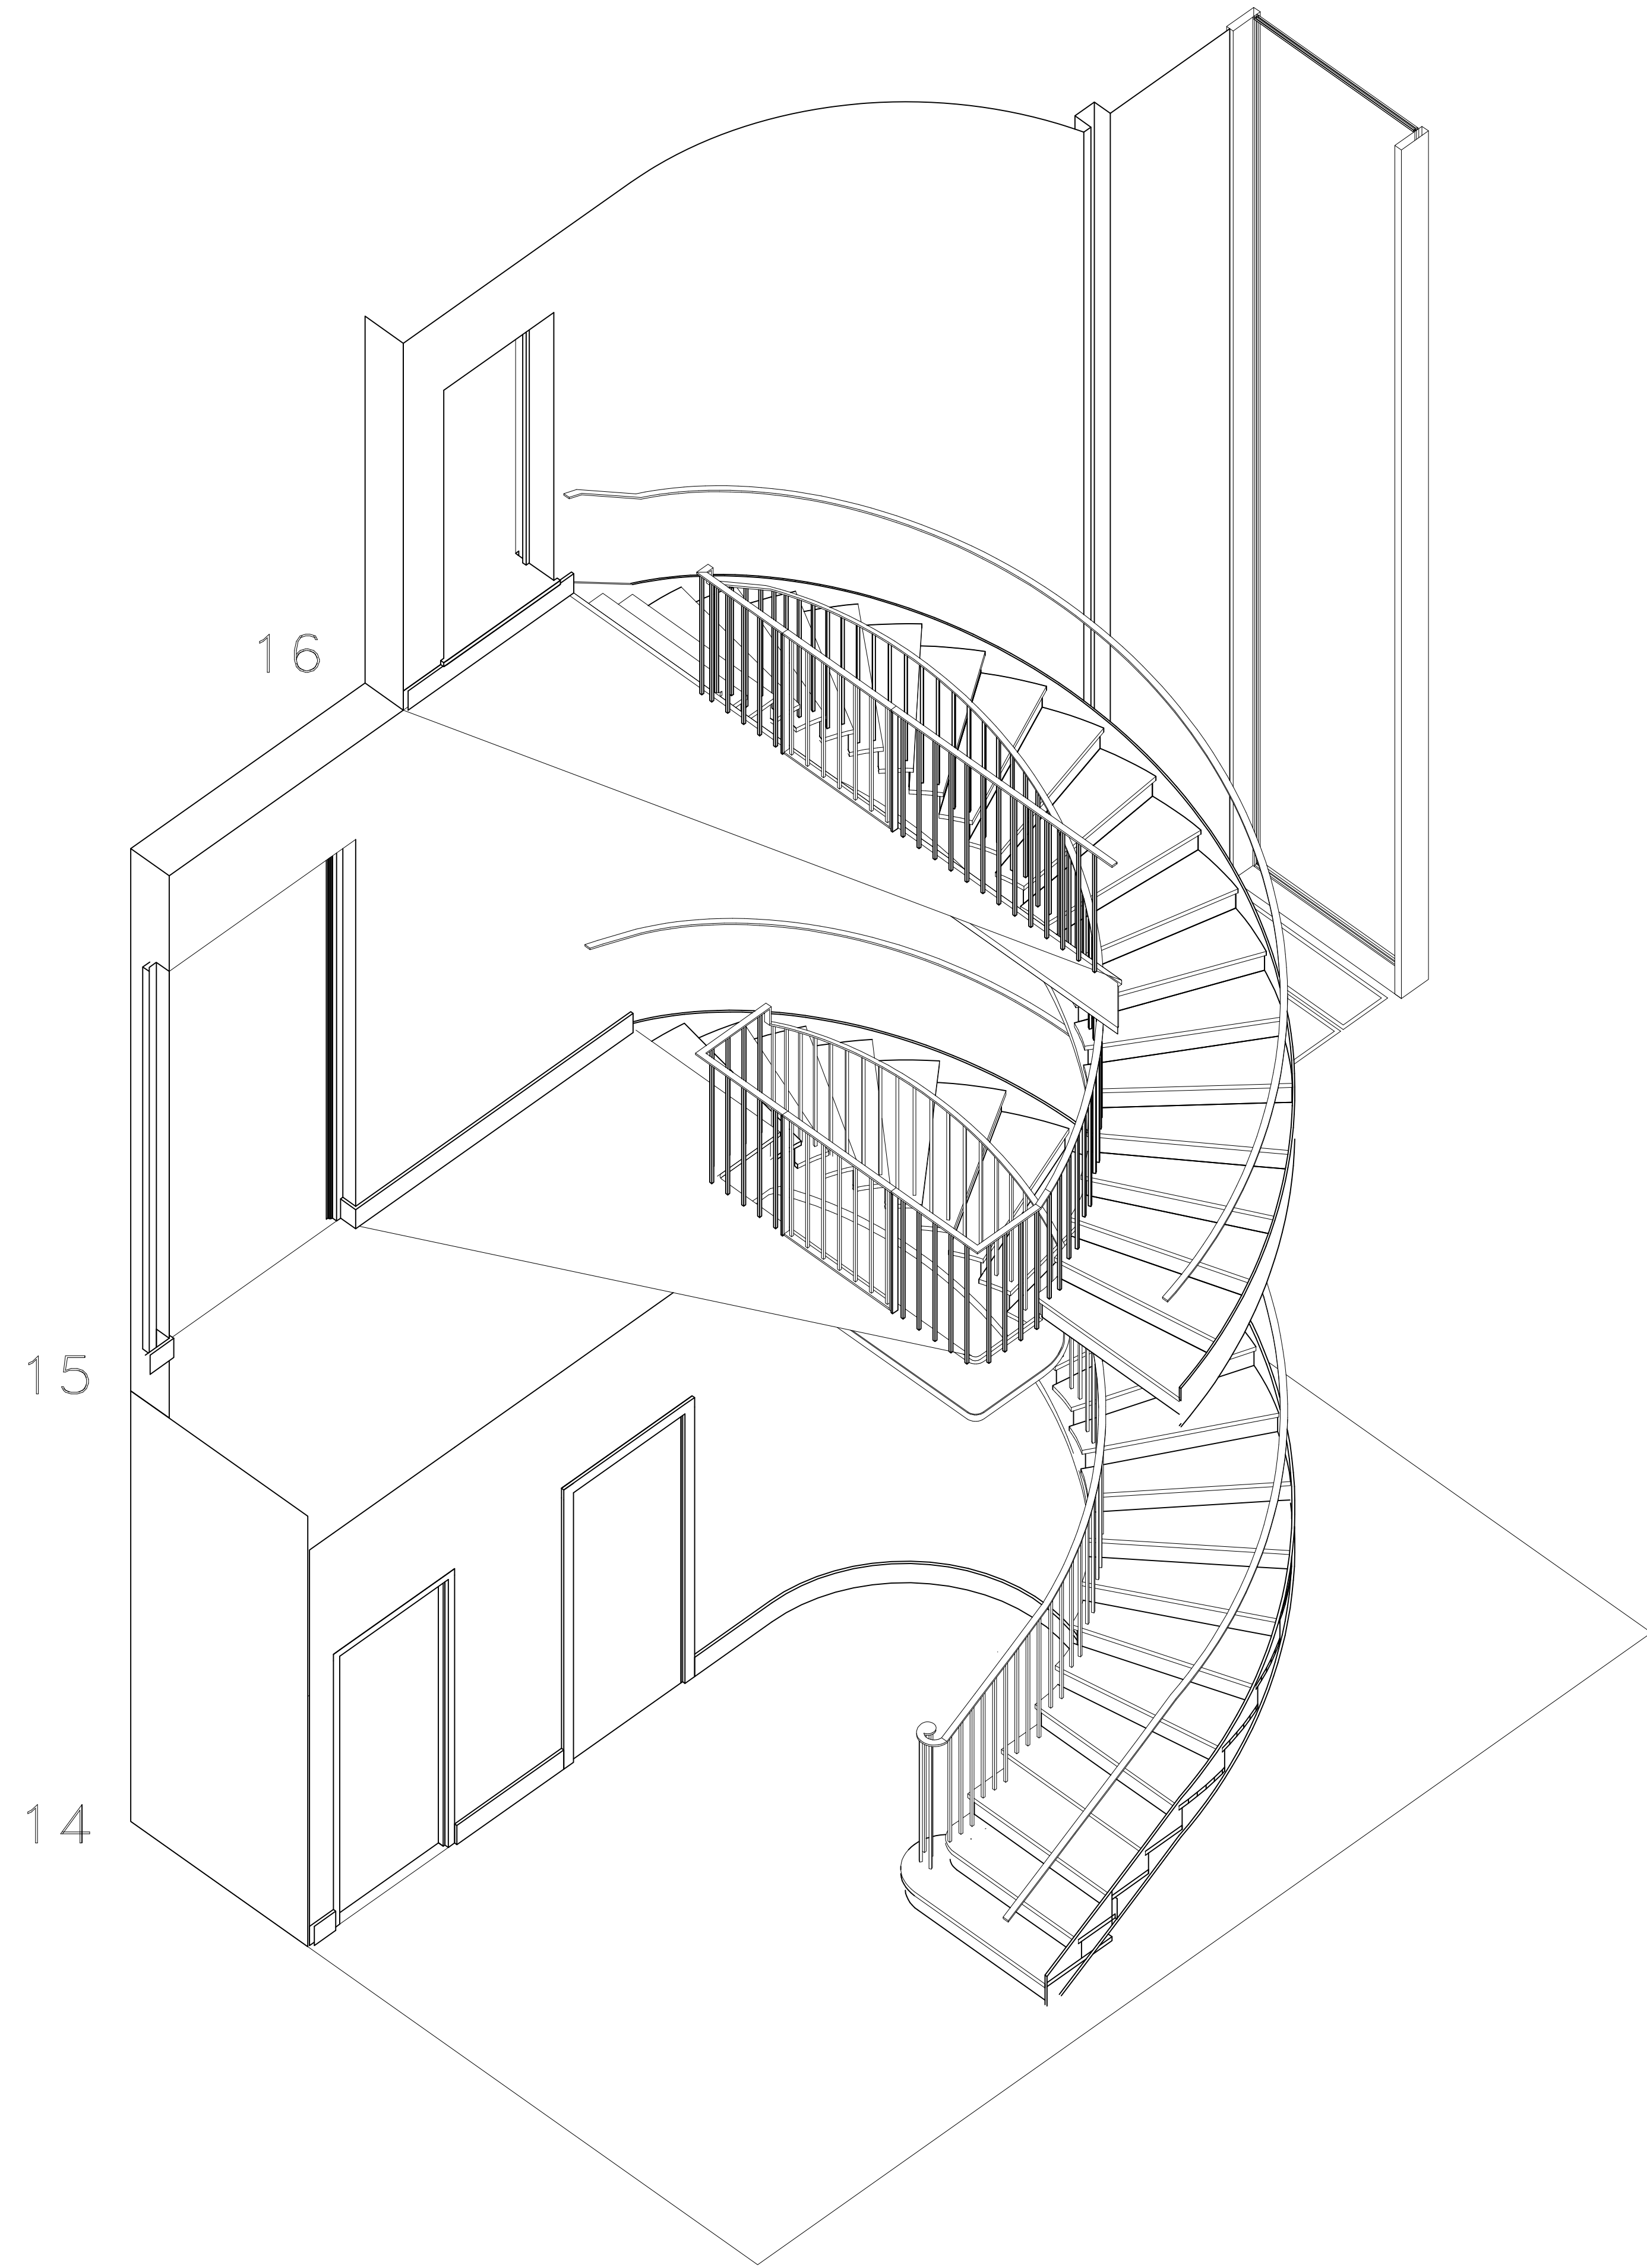

EXISTING

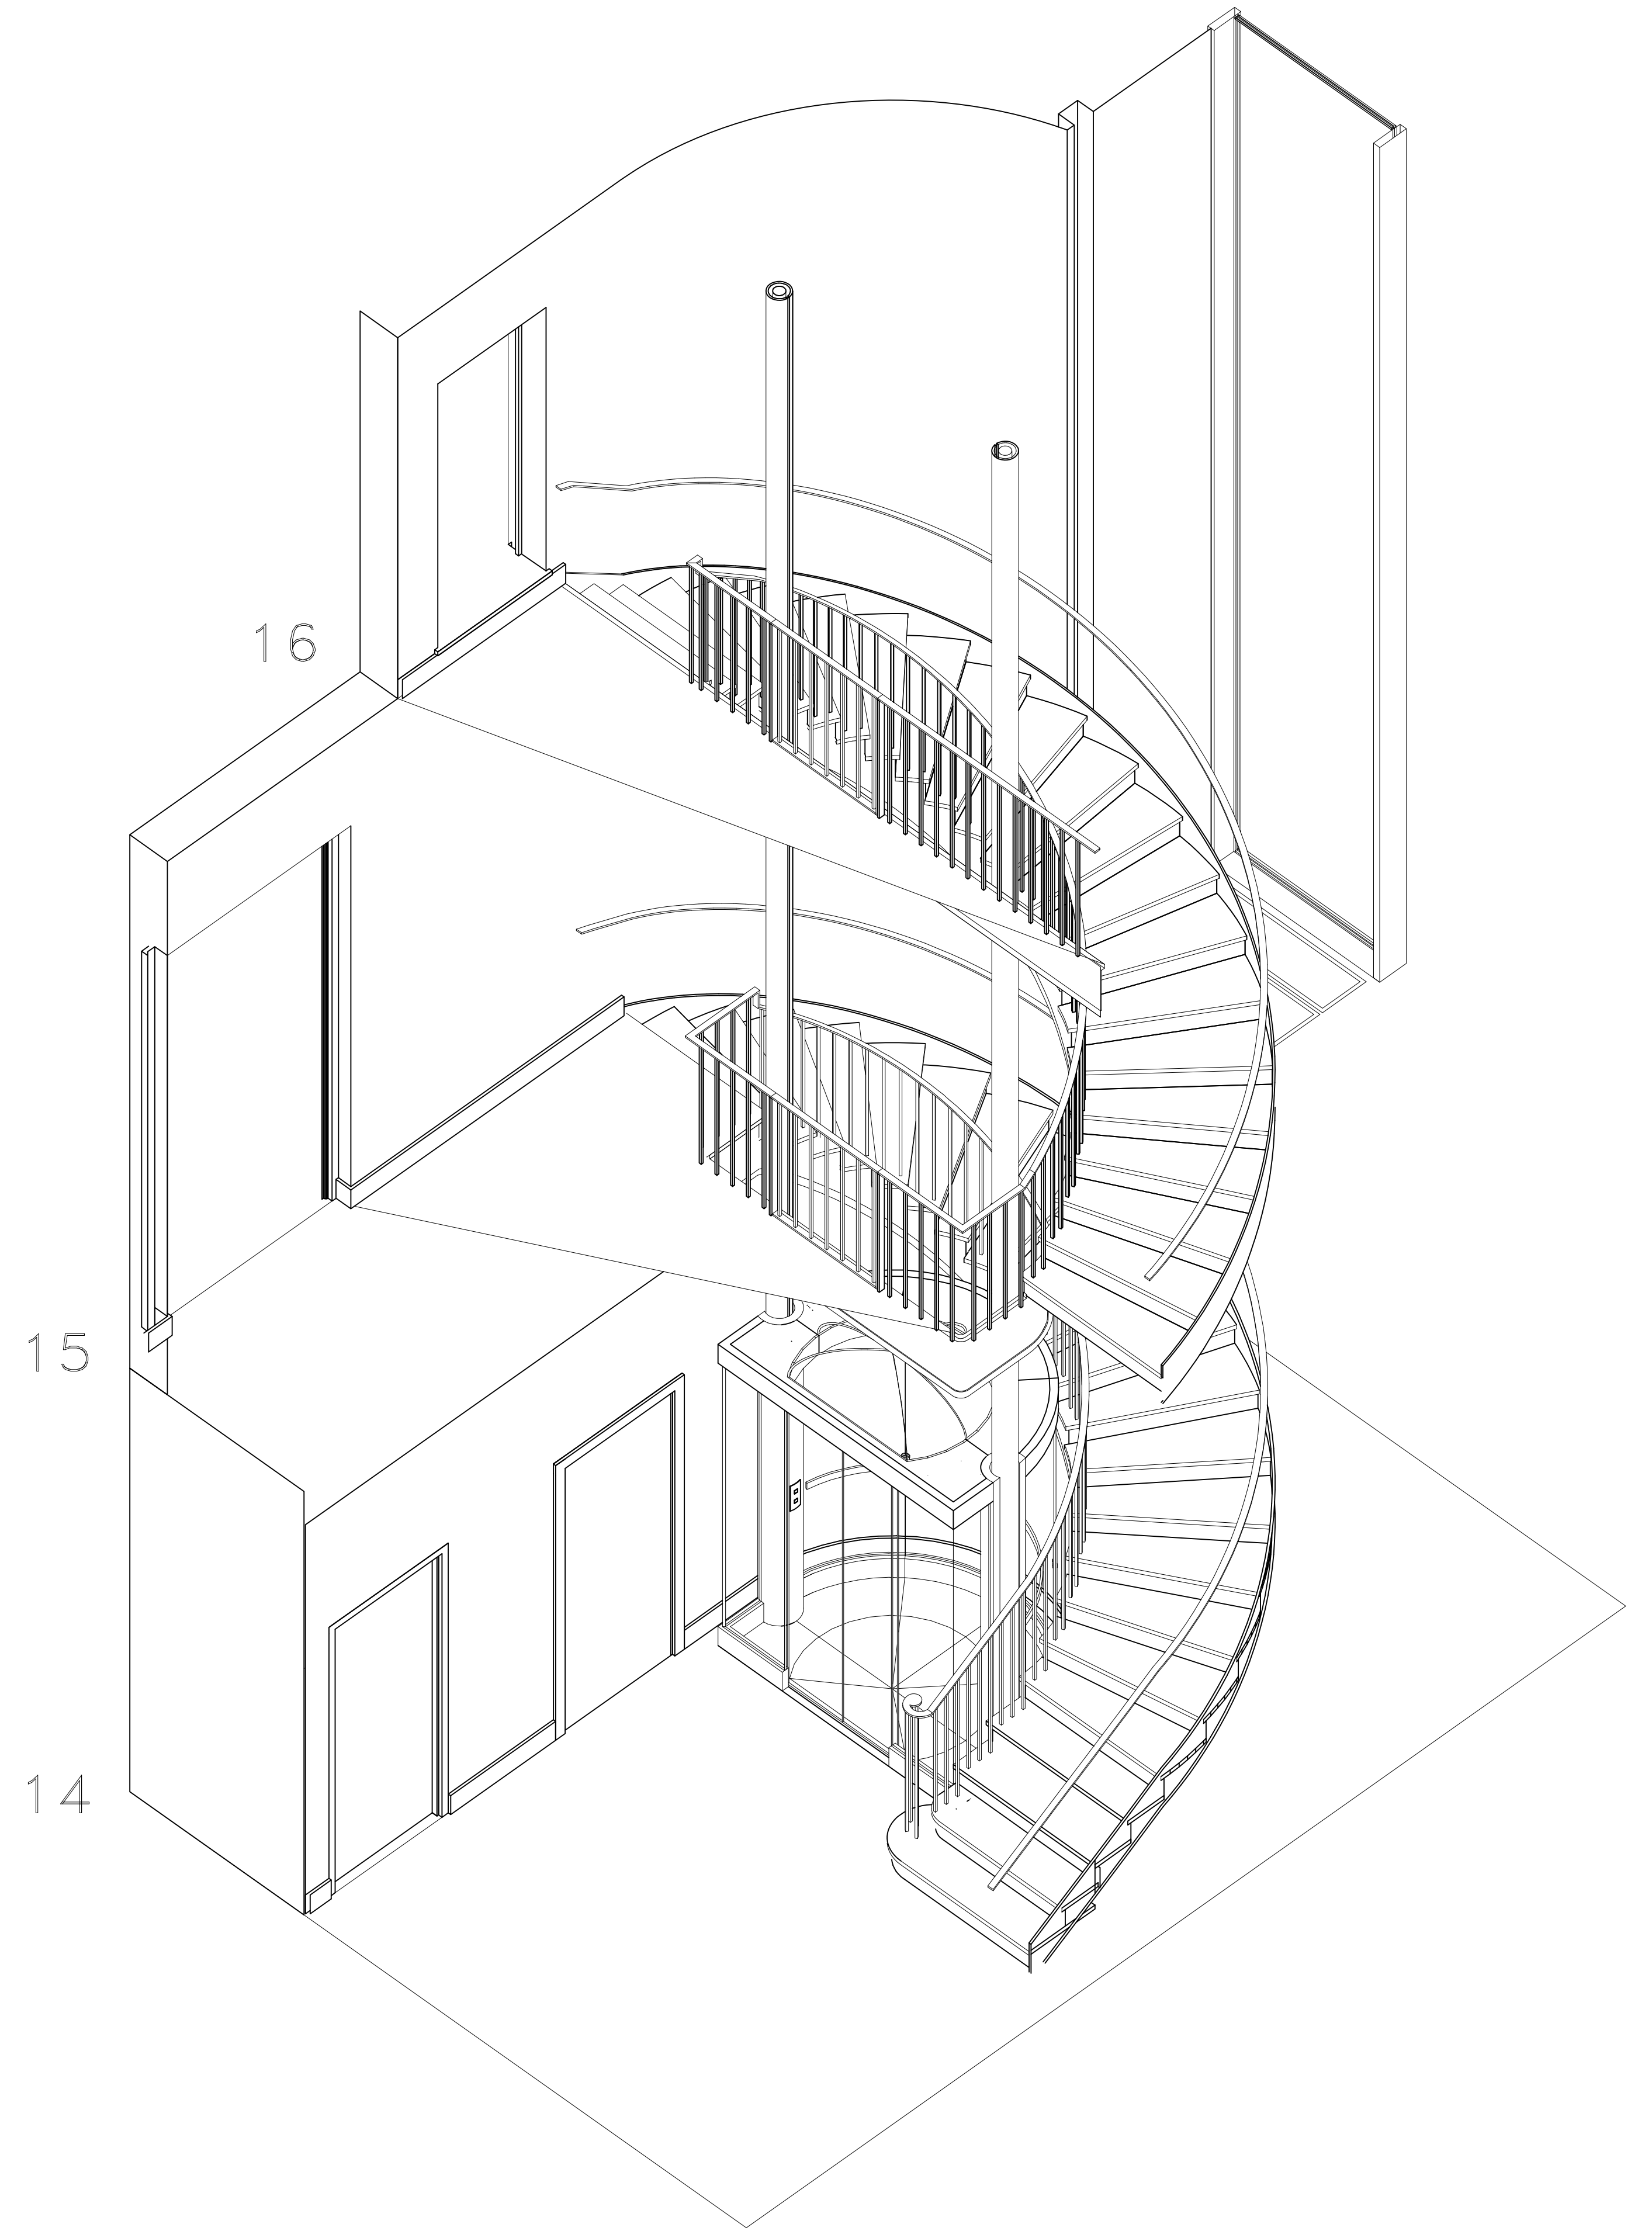

NEW ELEVATOR

