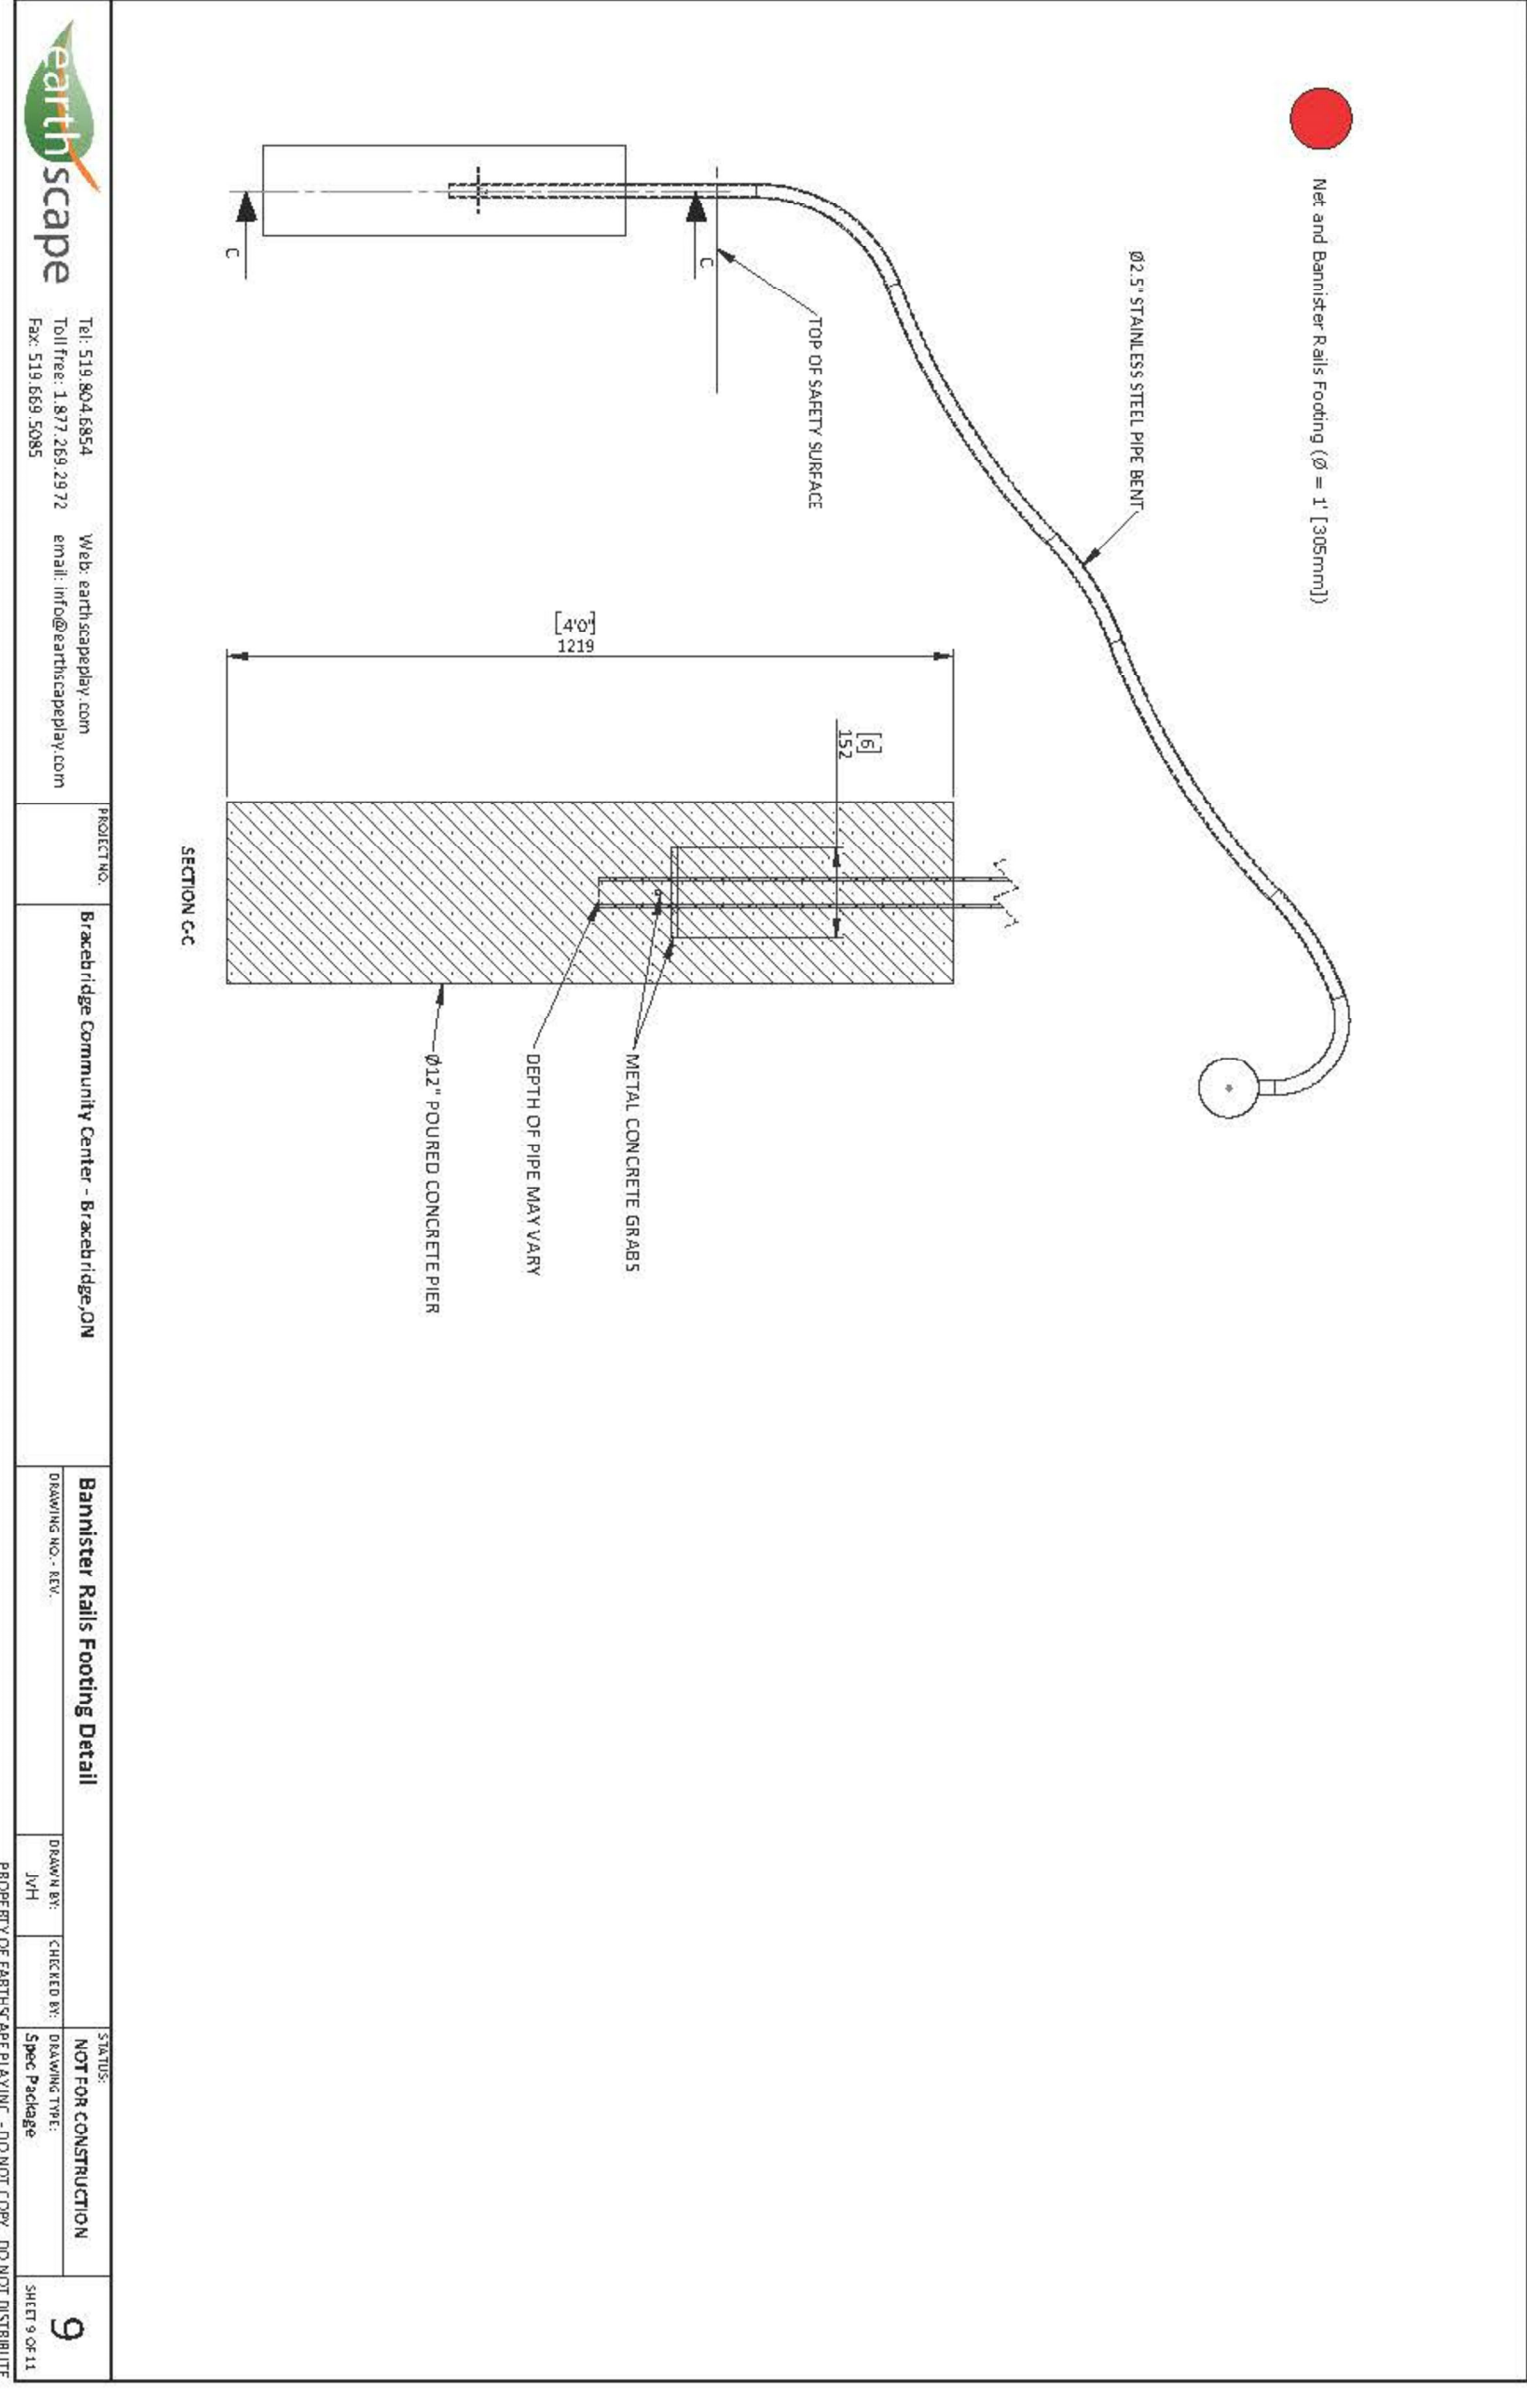
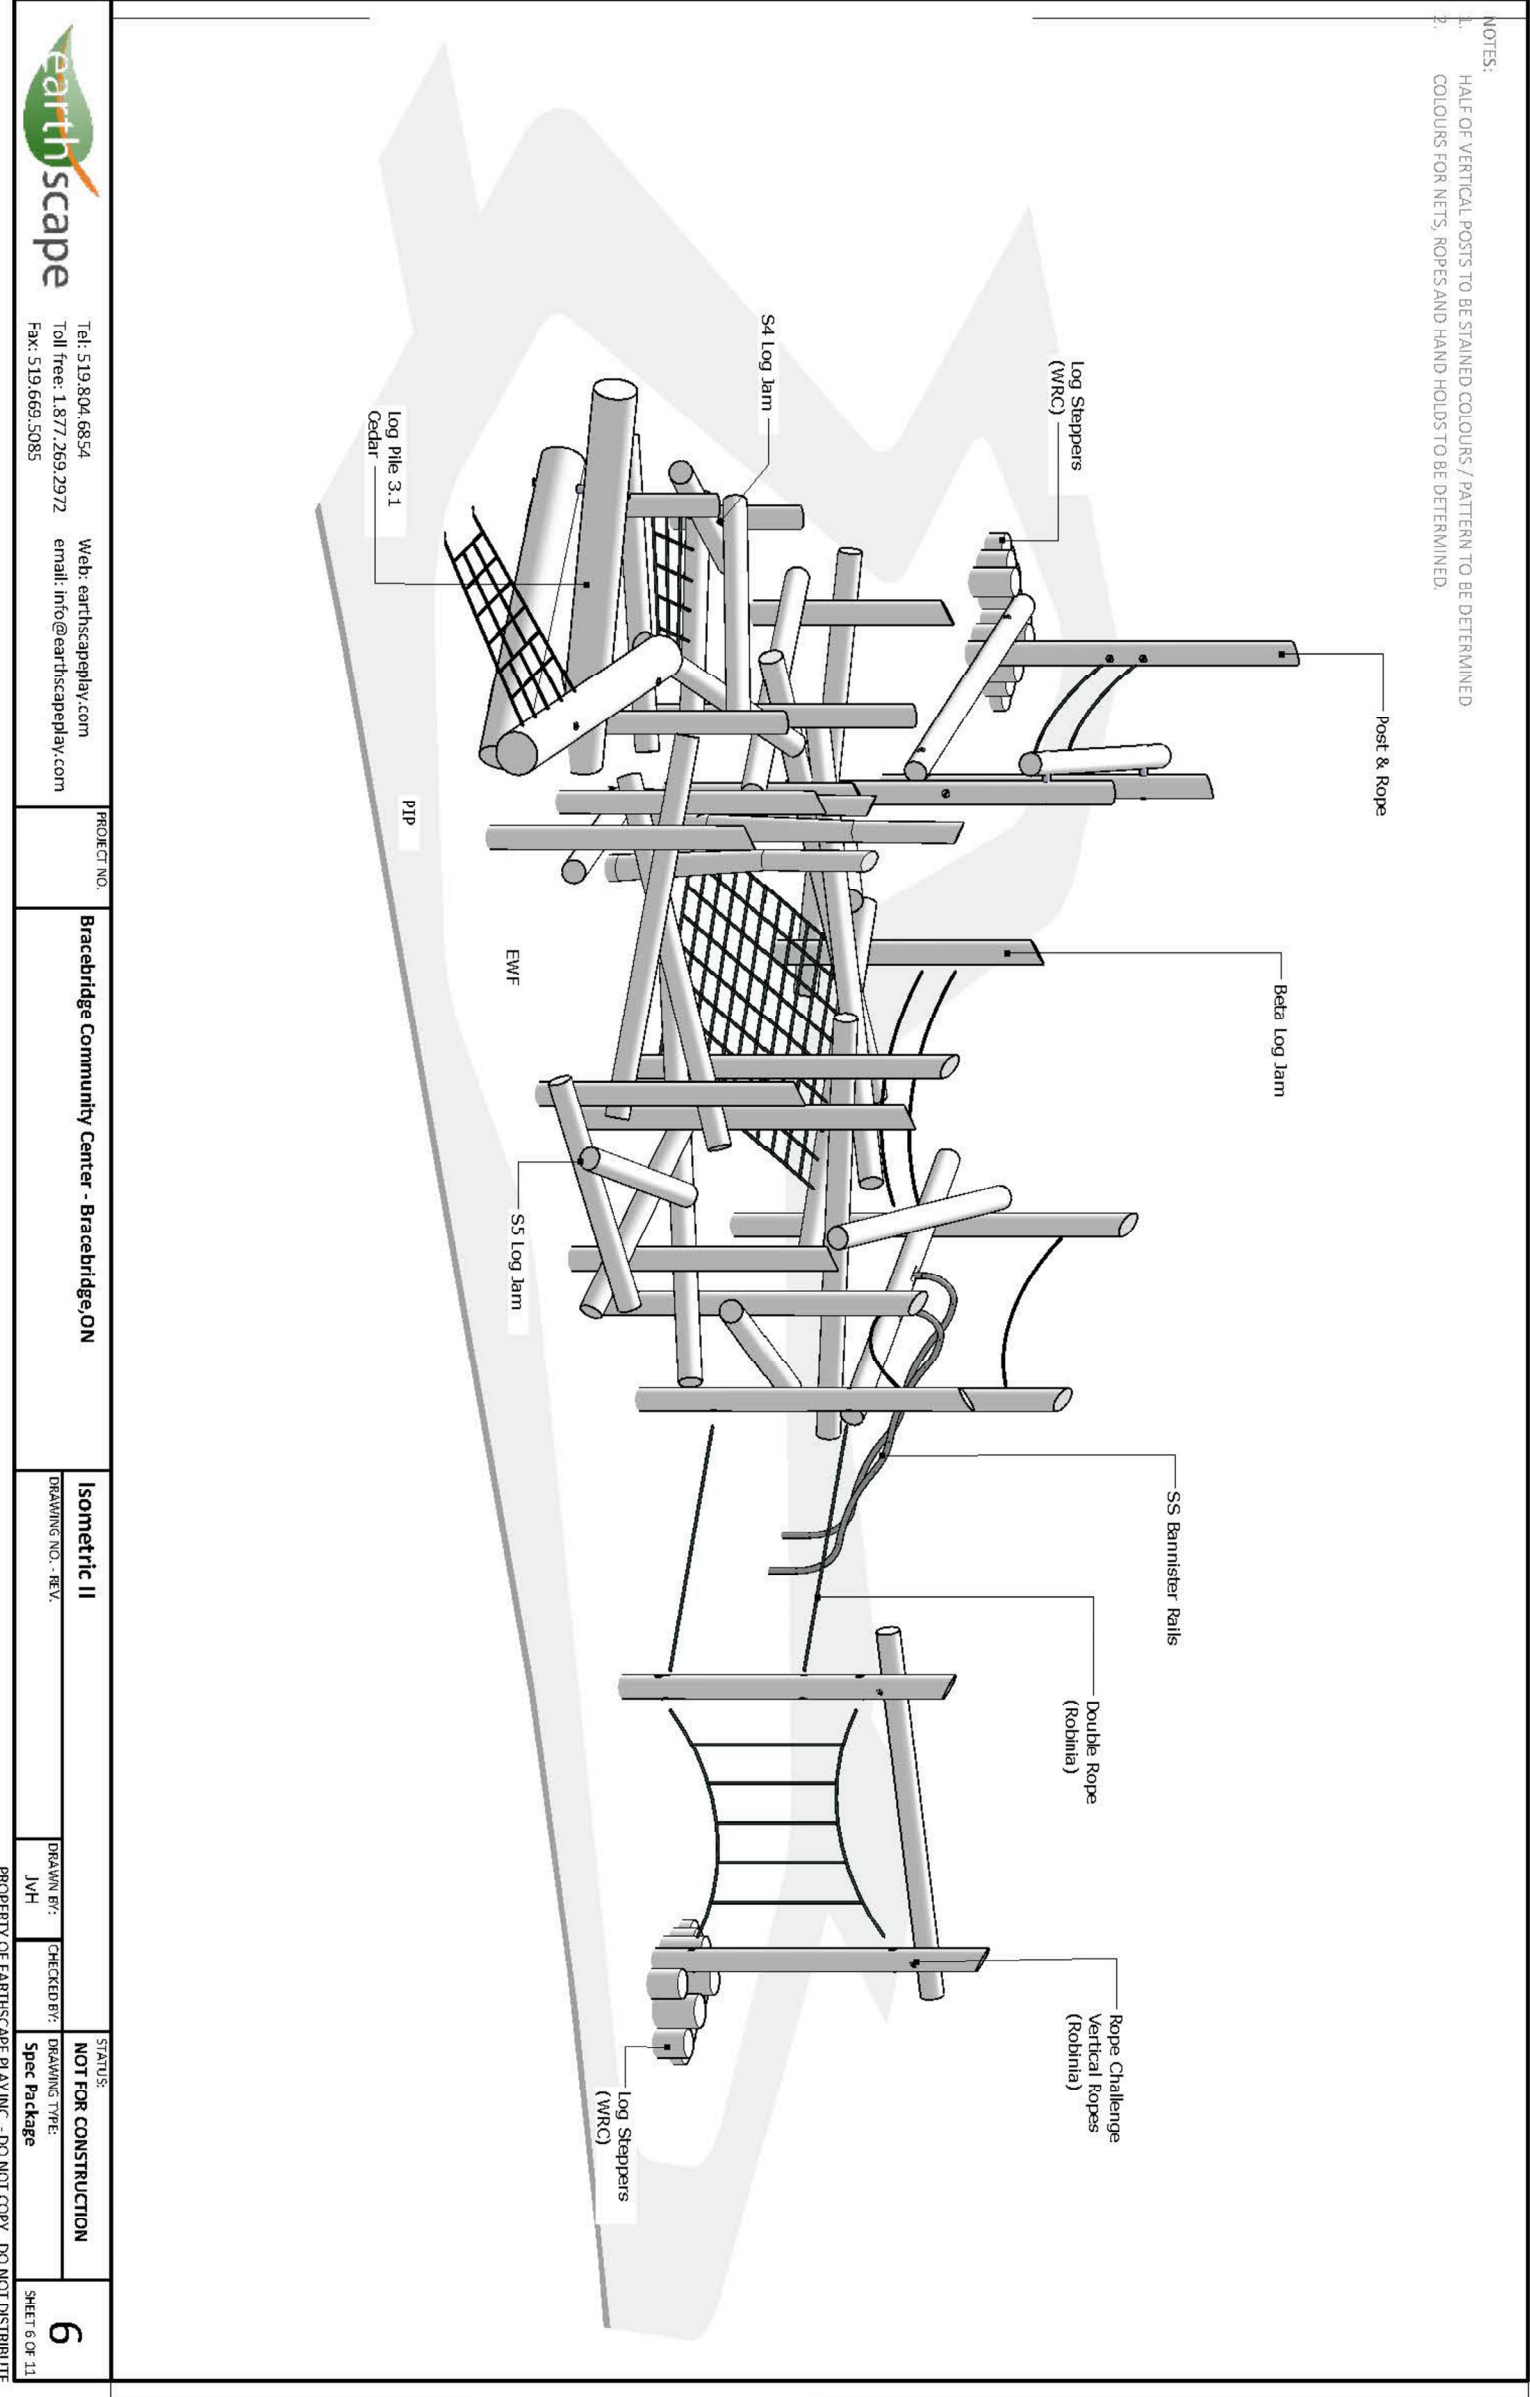
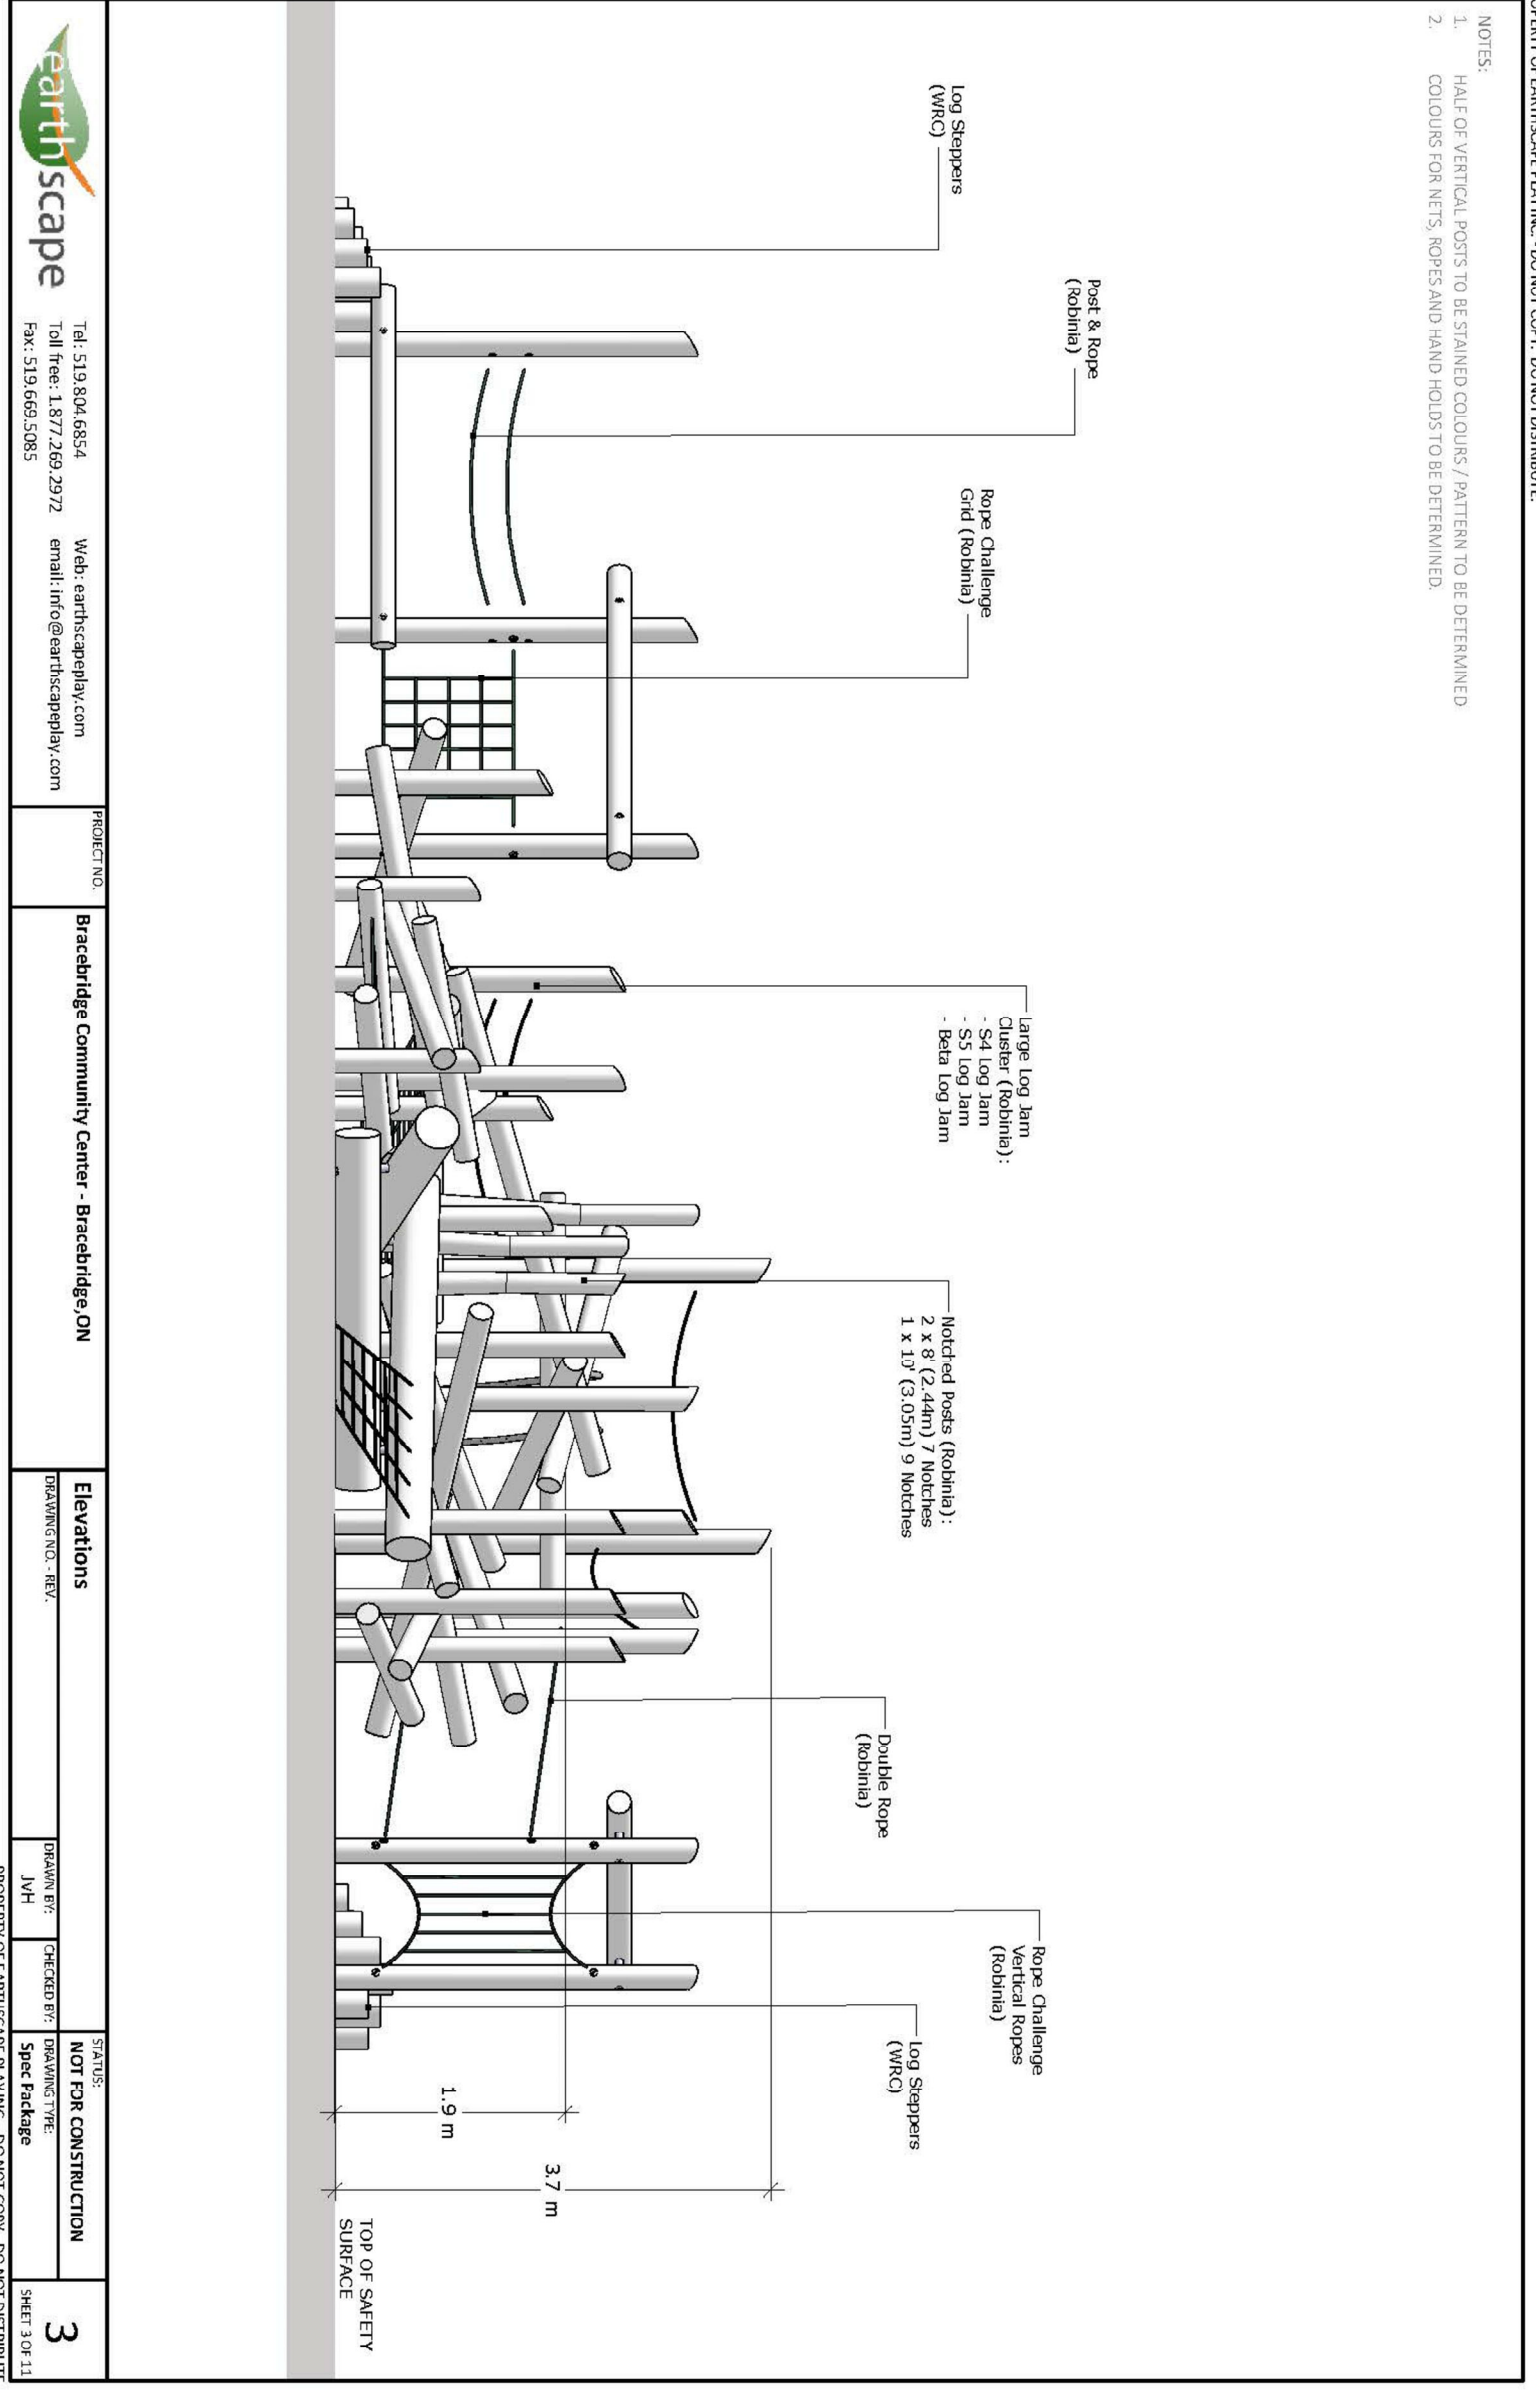
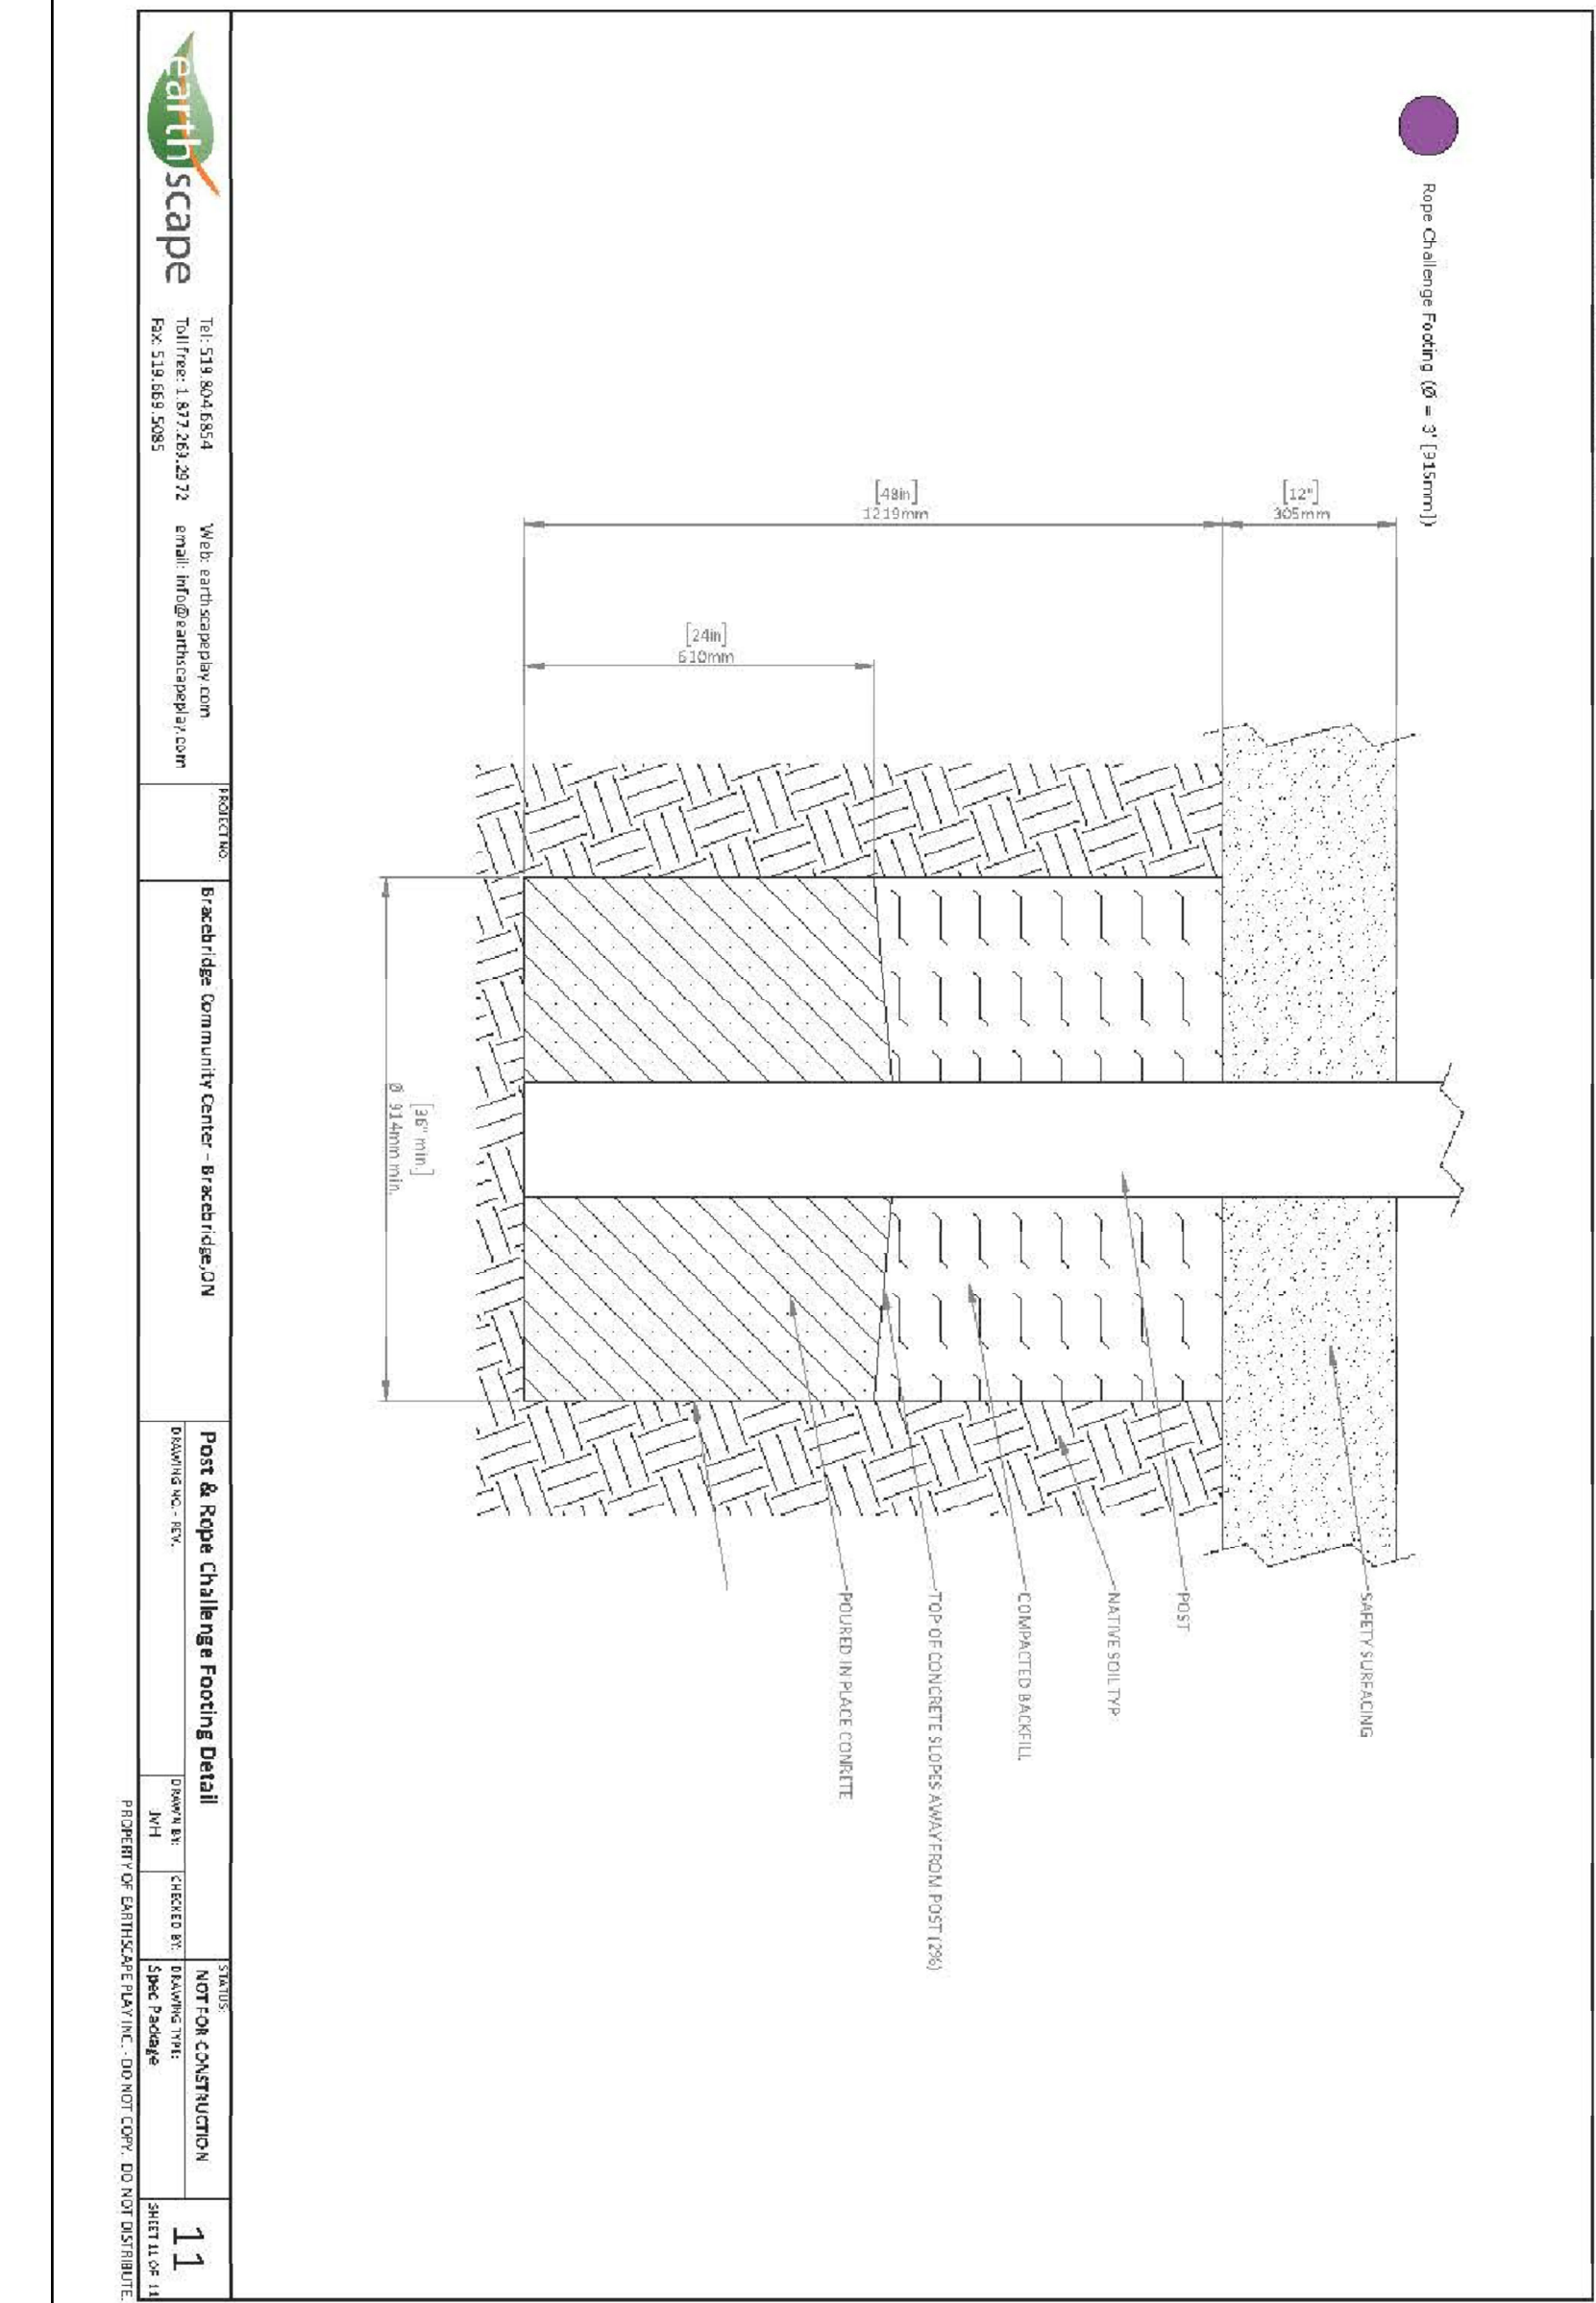
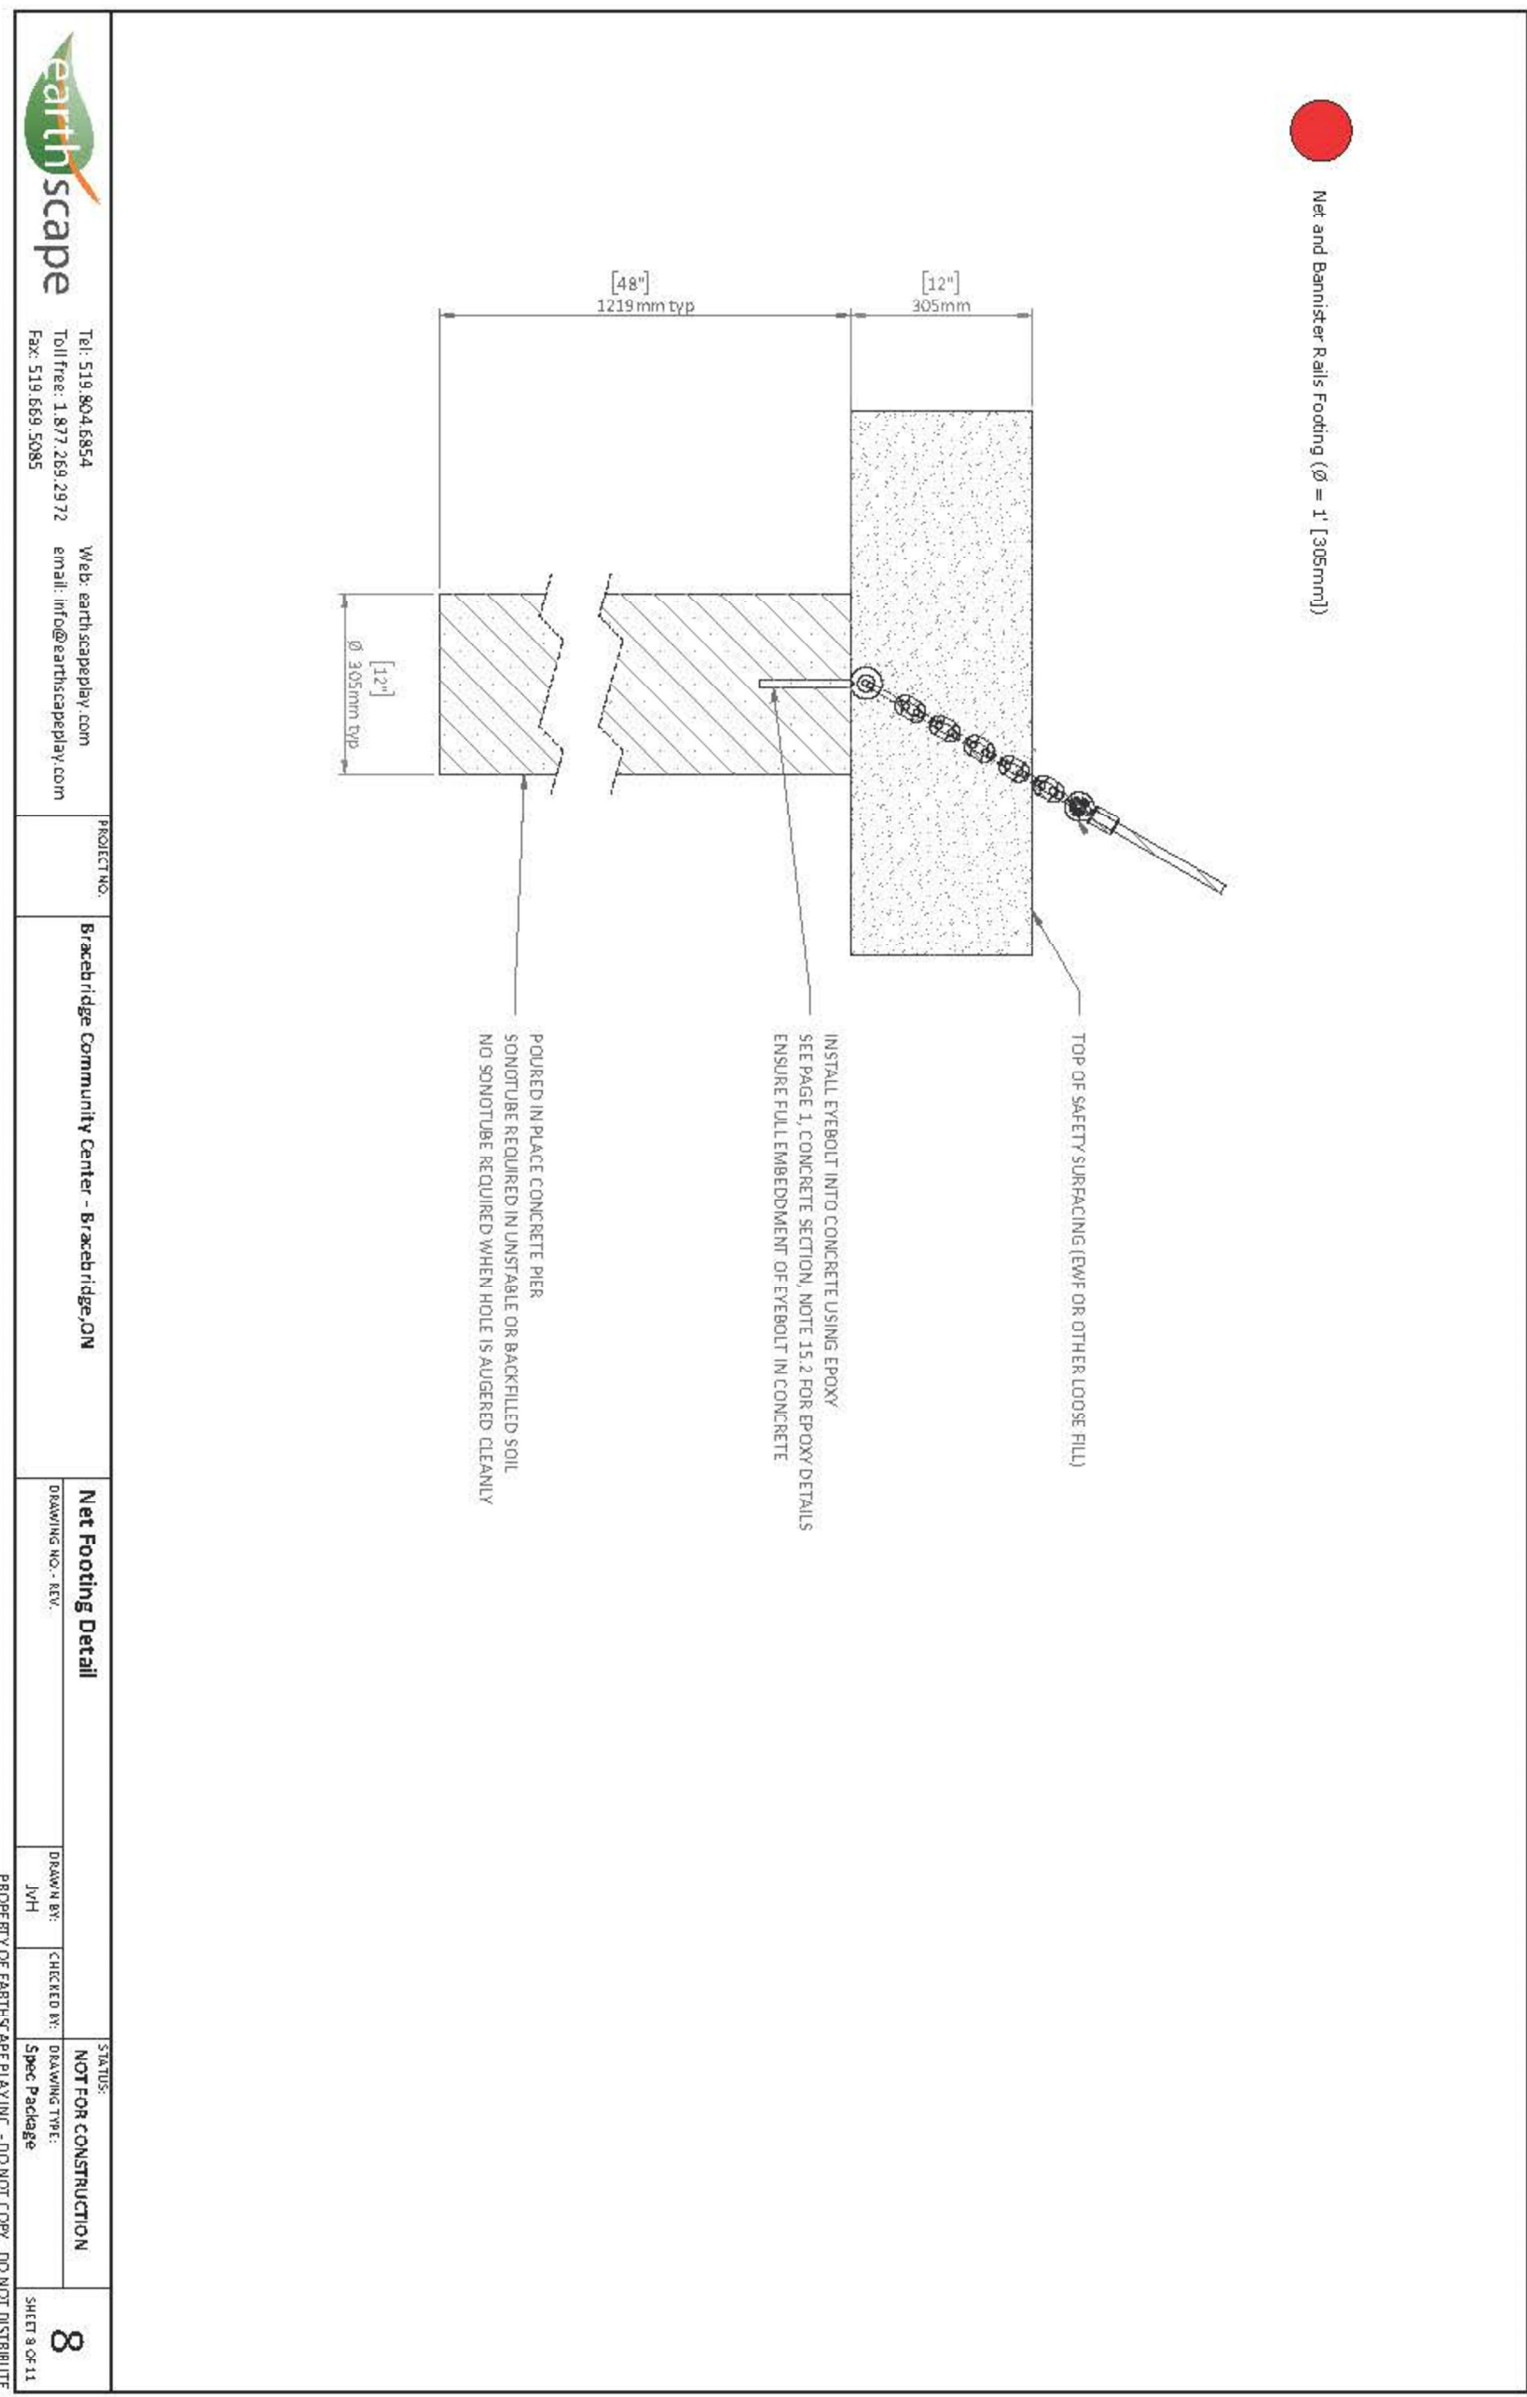
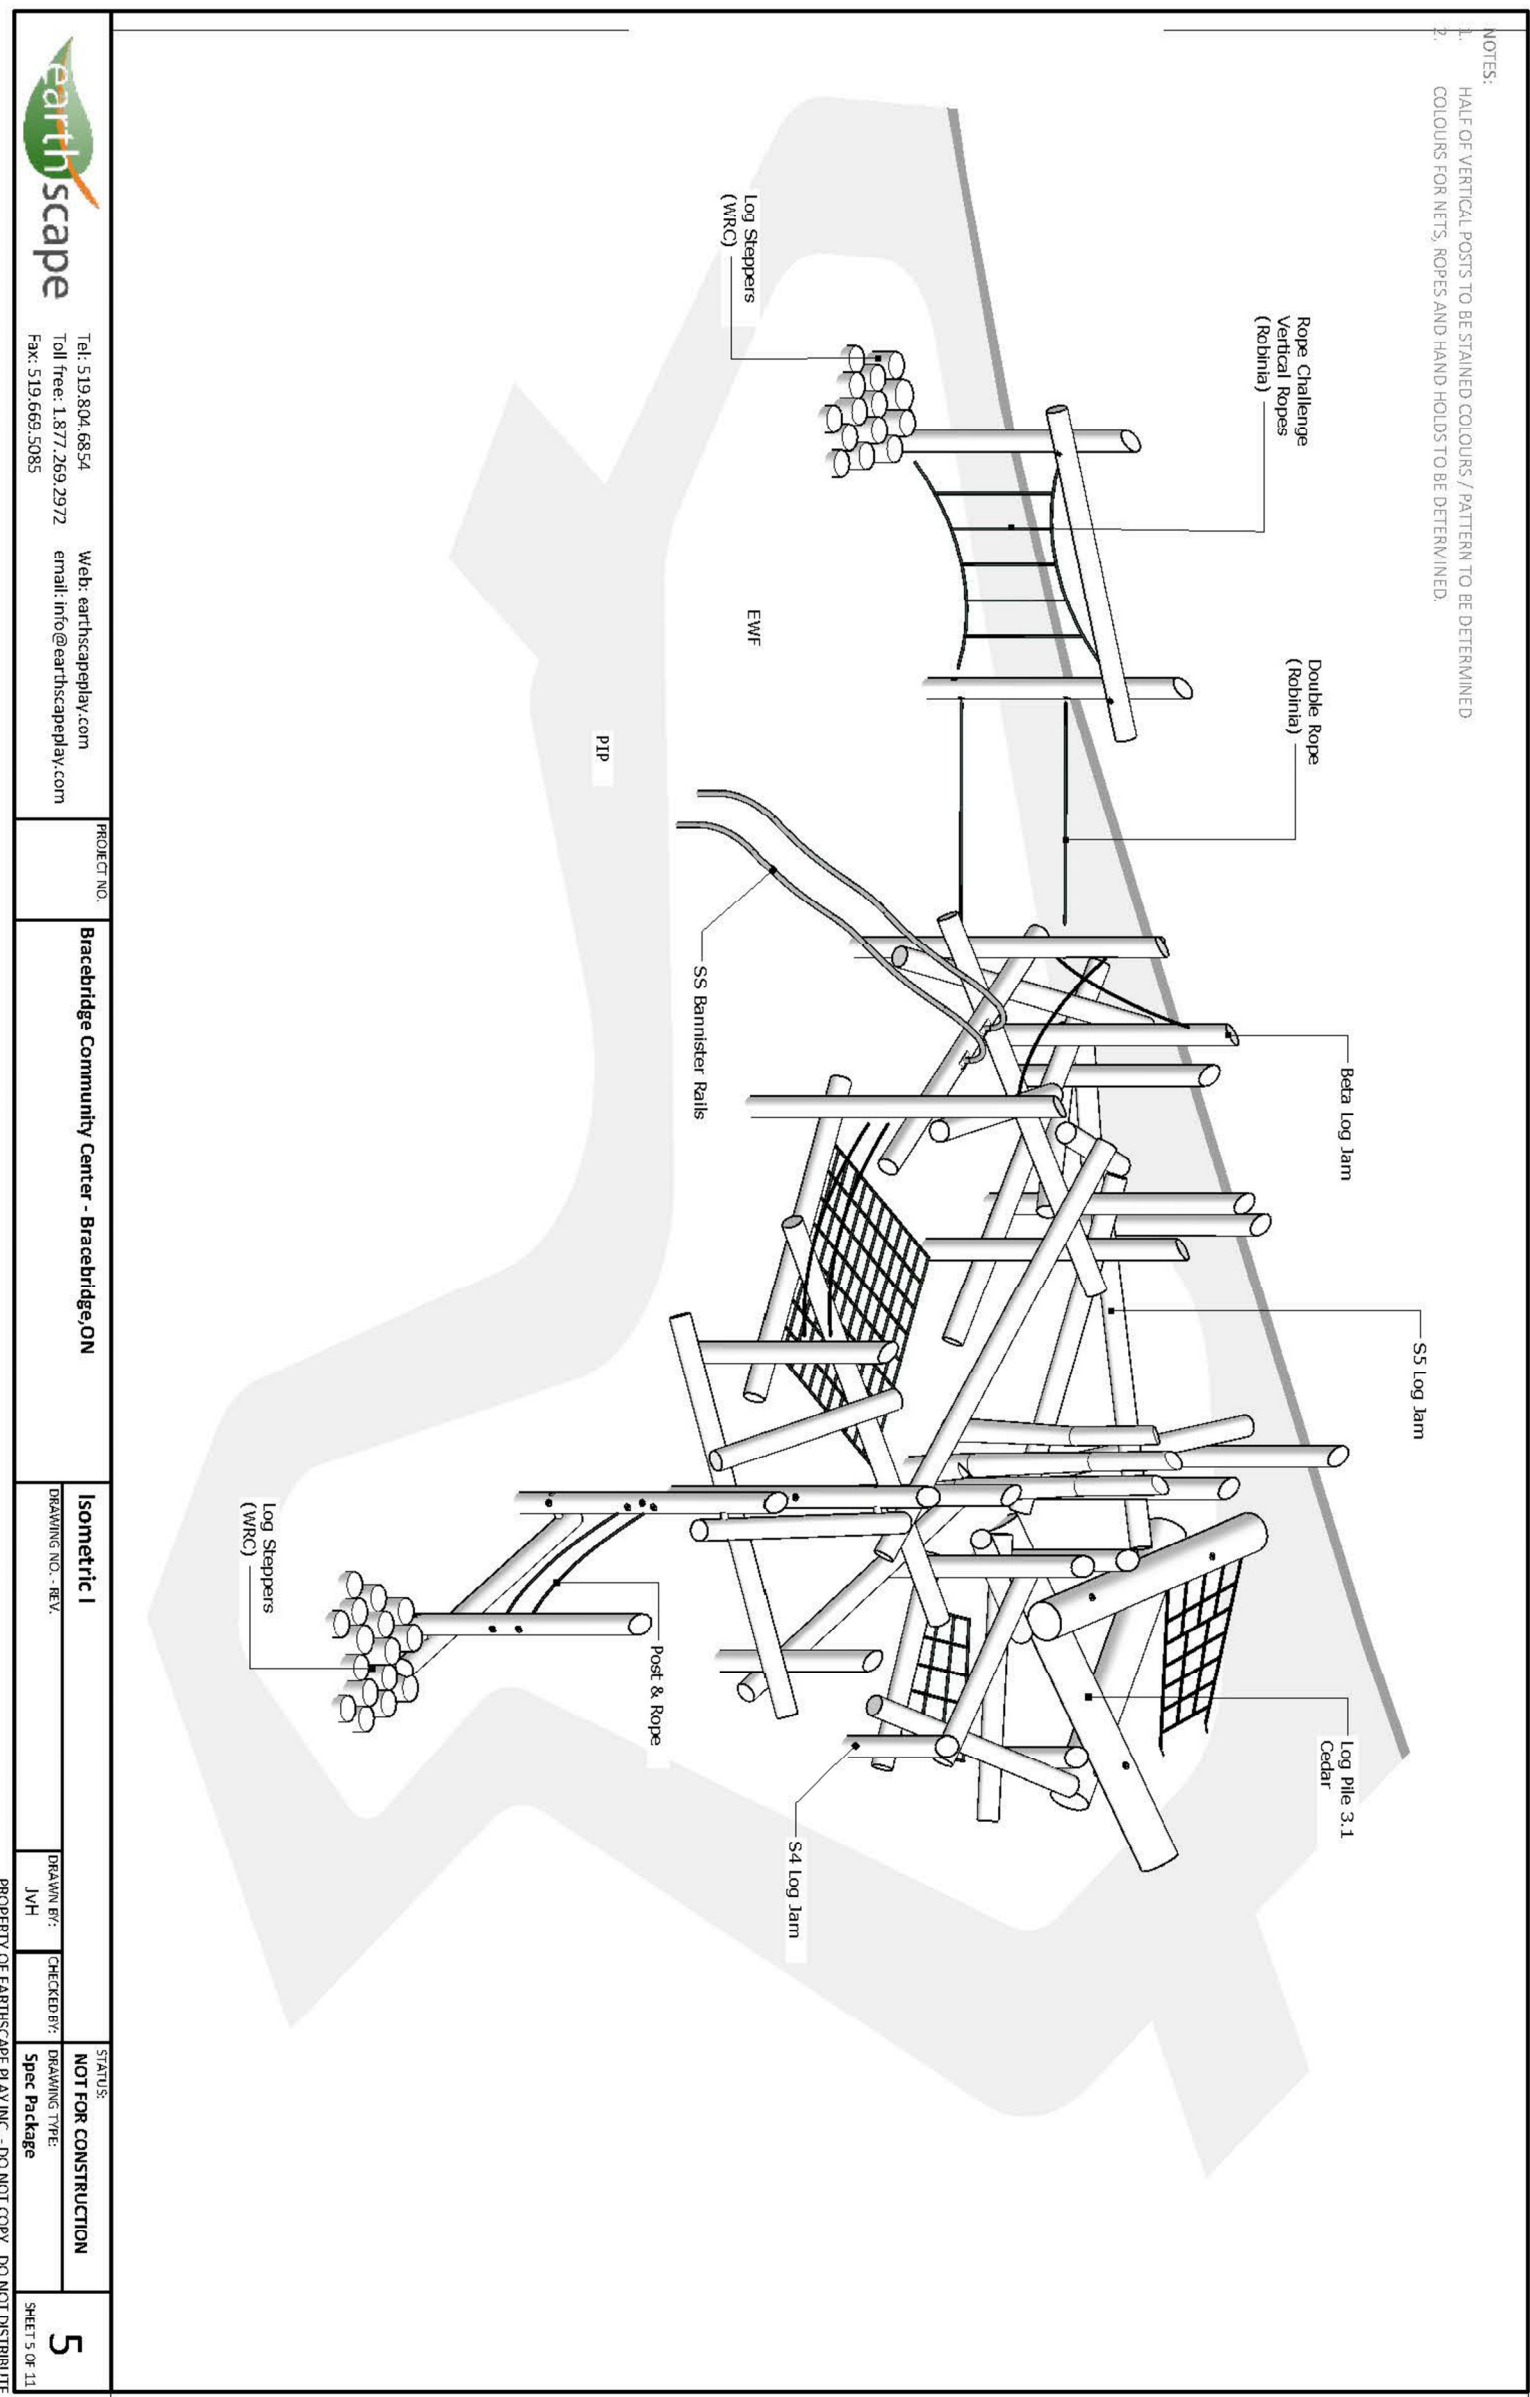
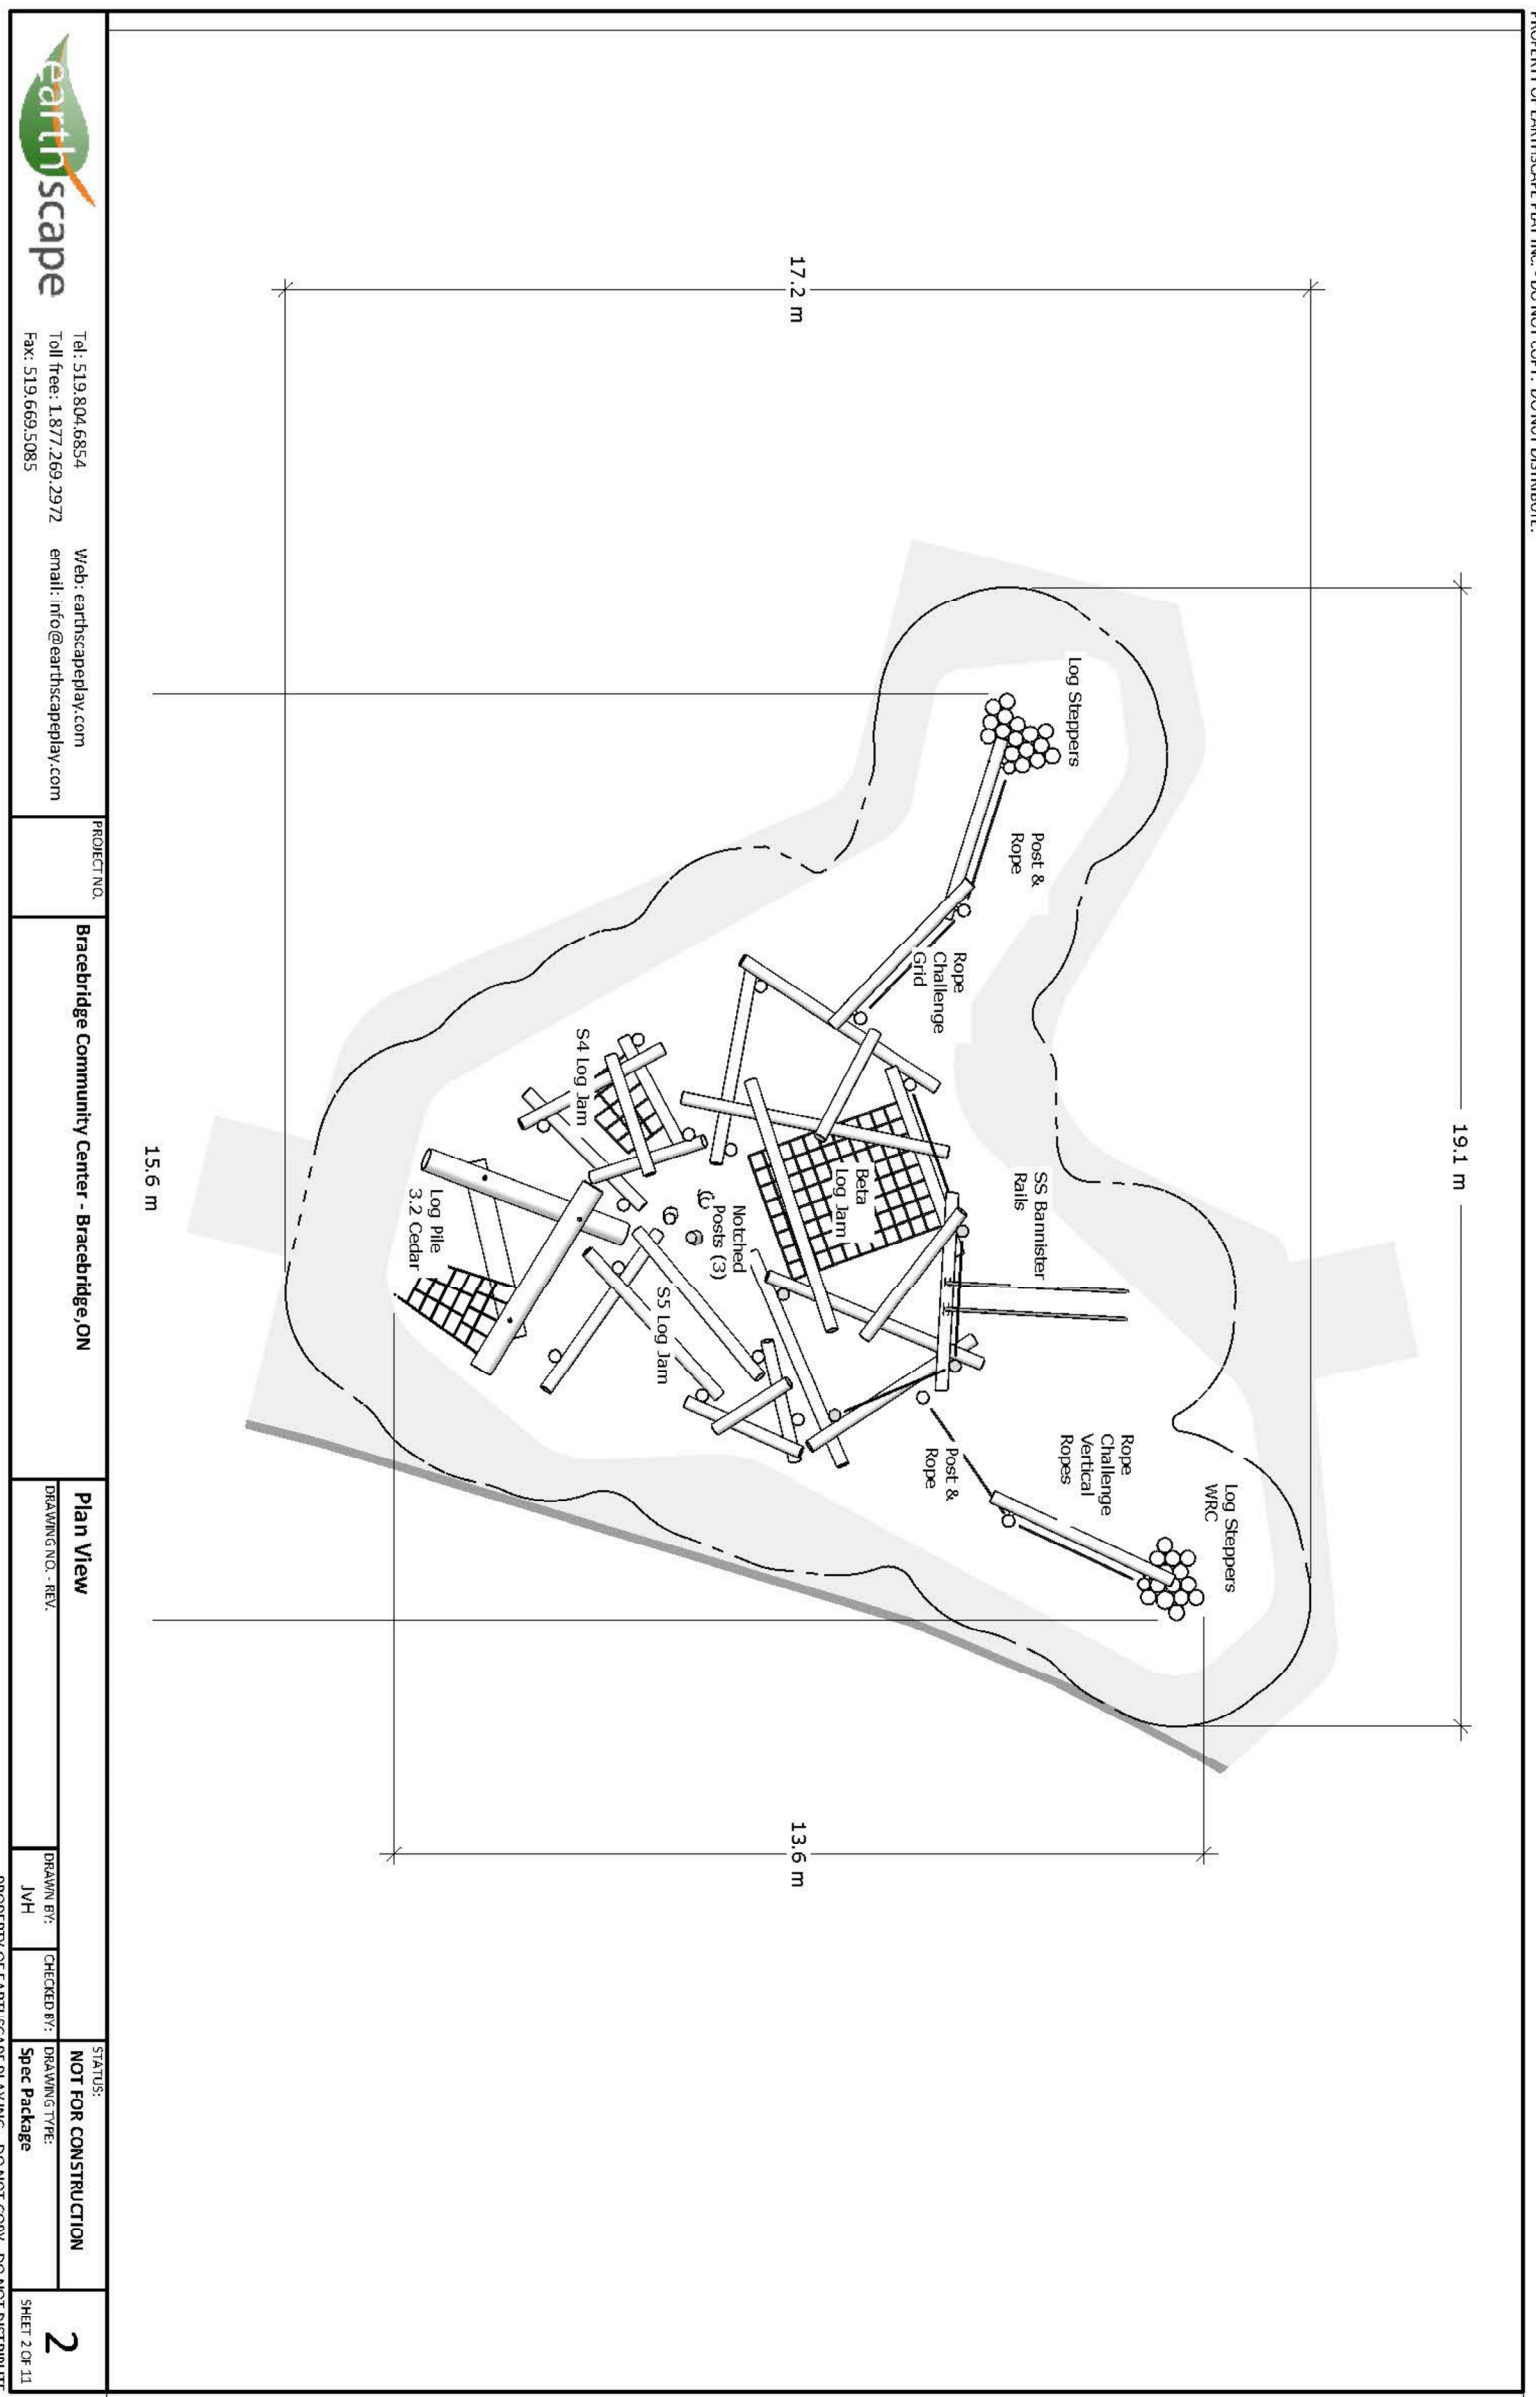
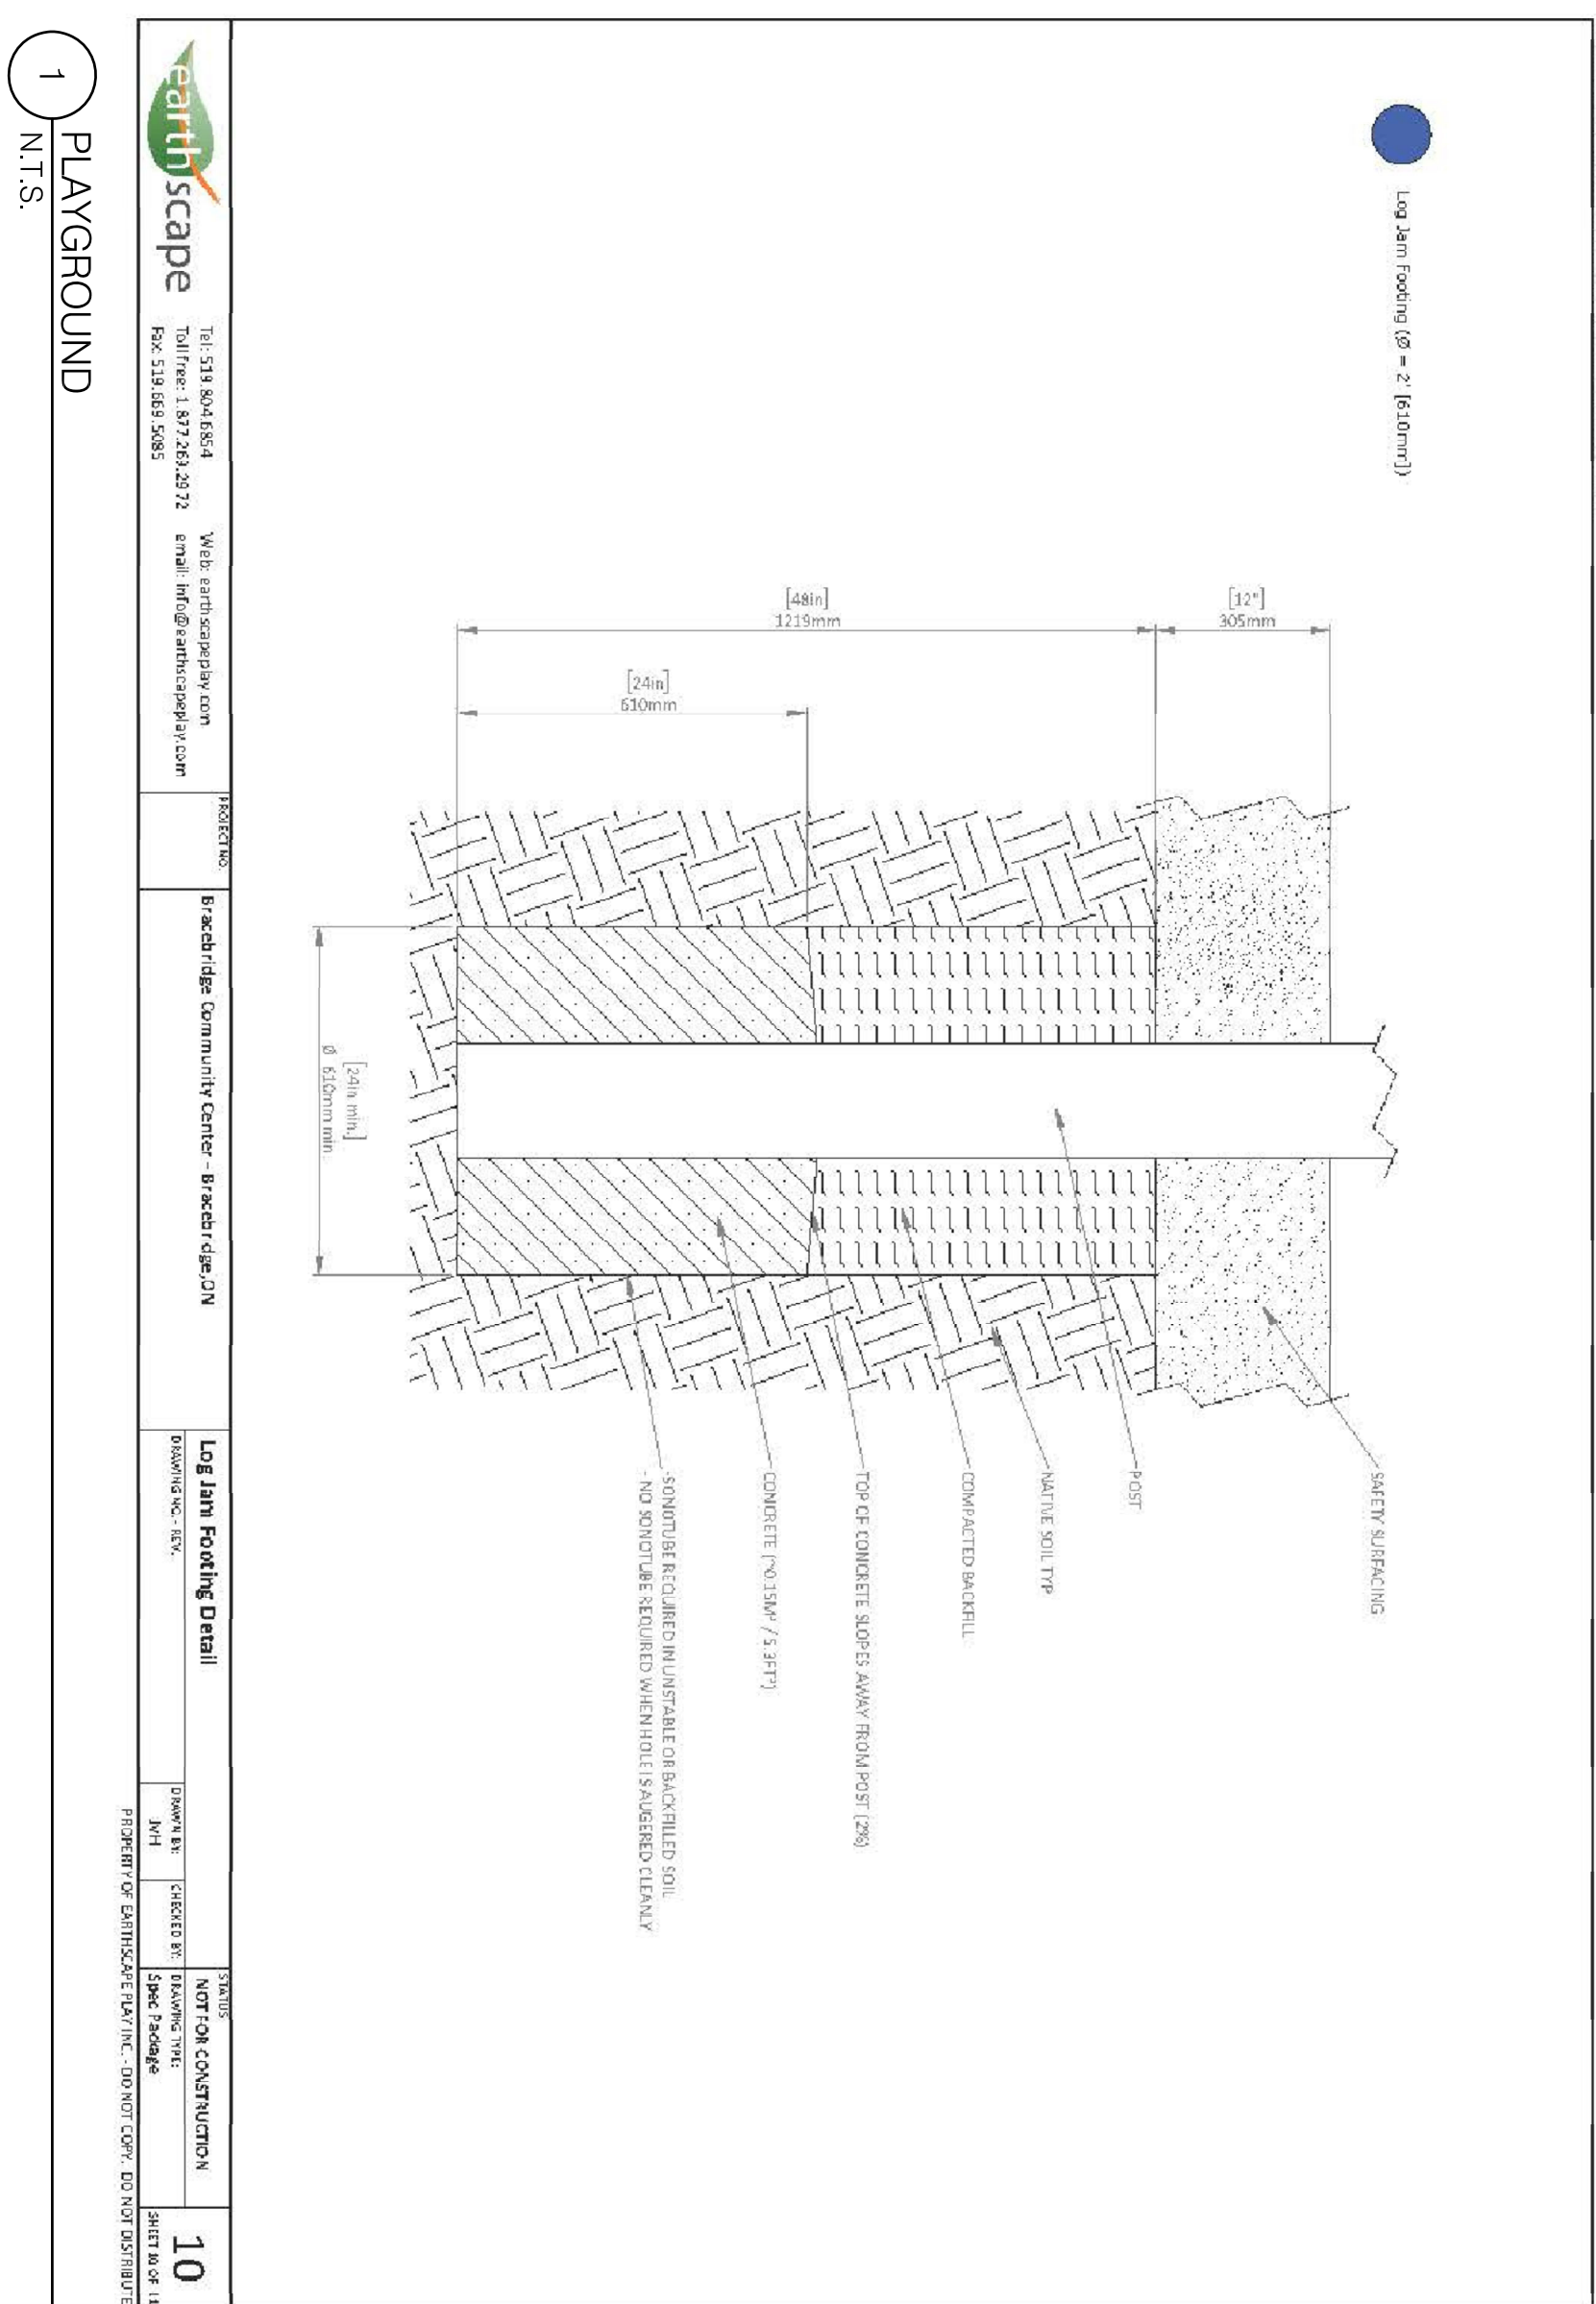
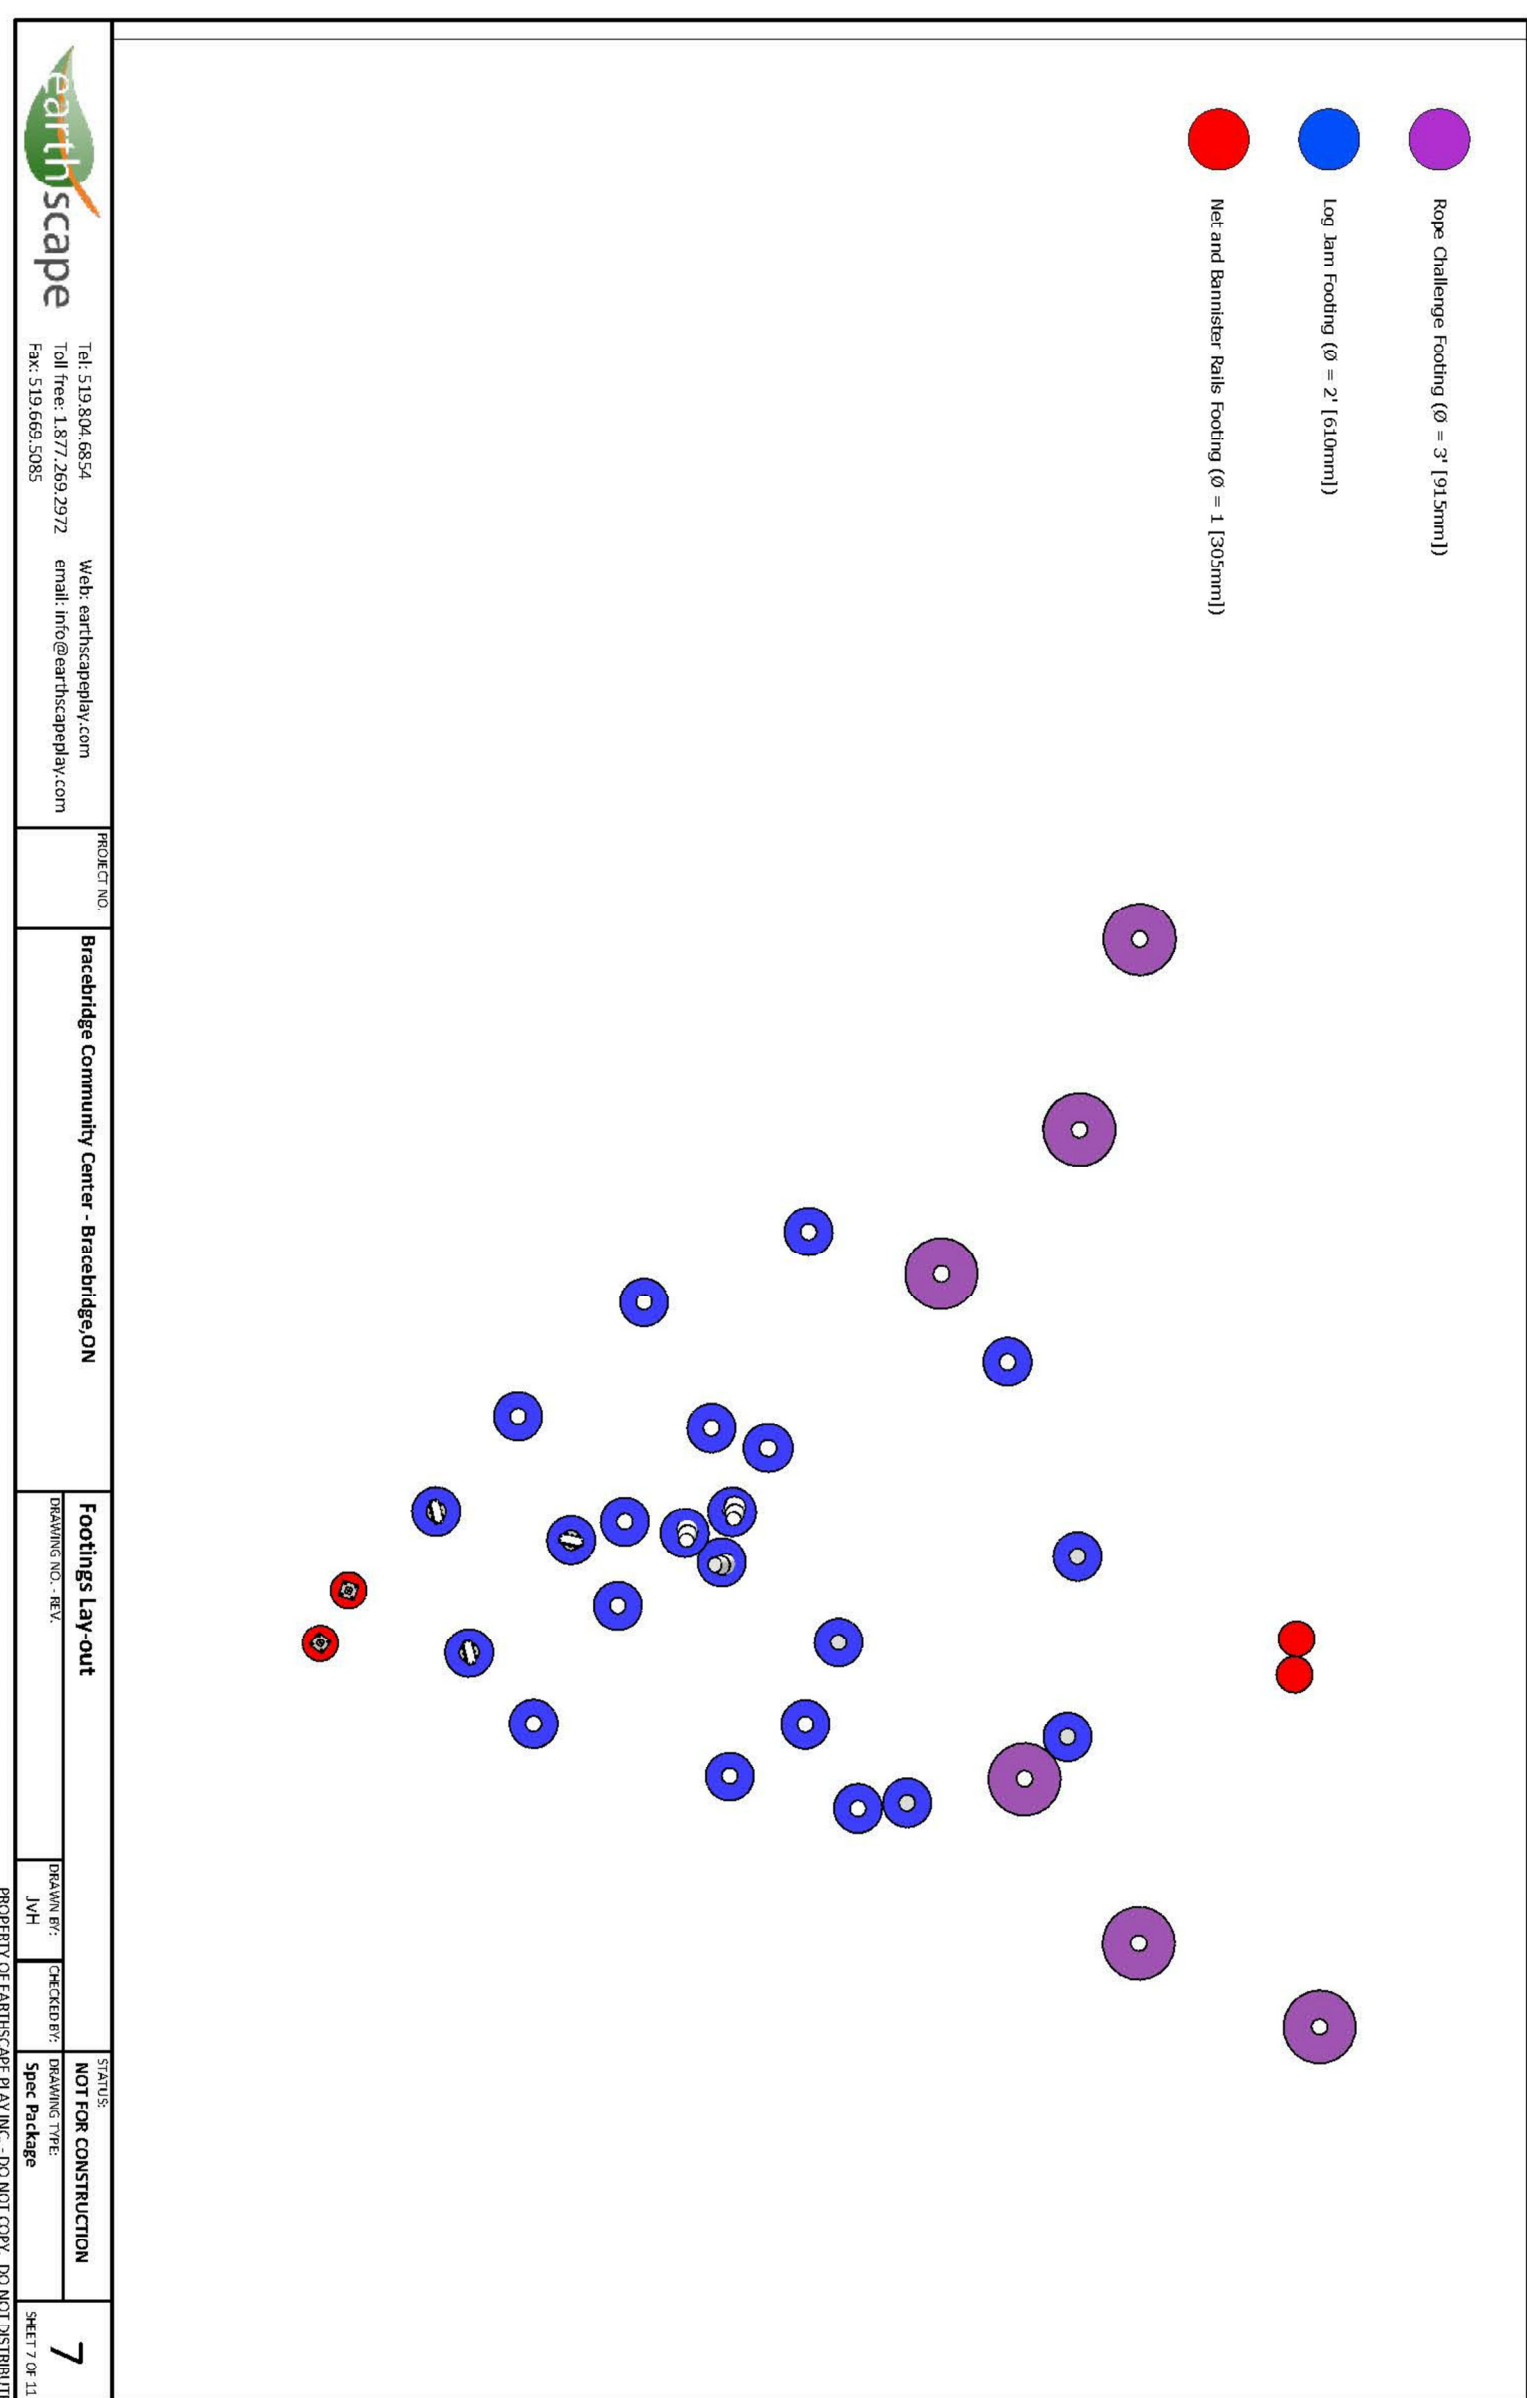
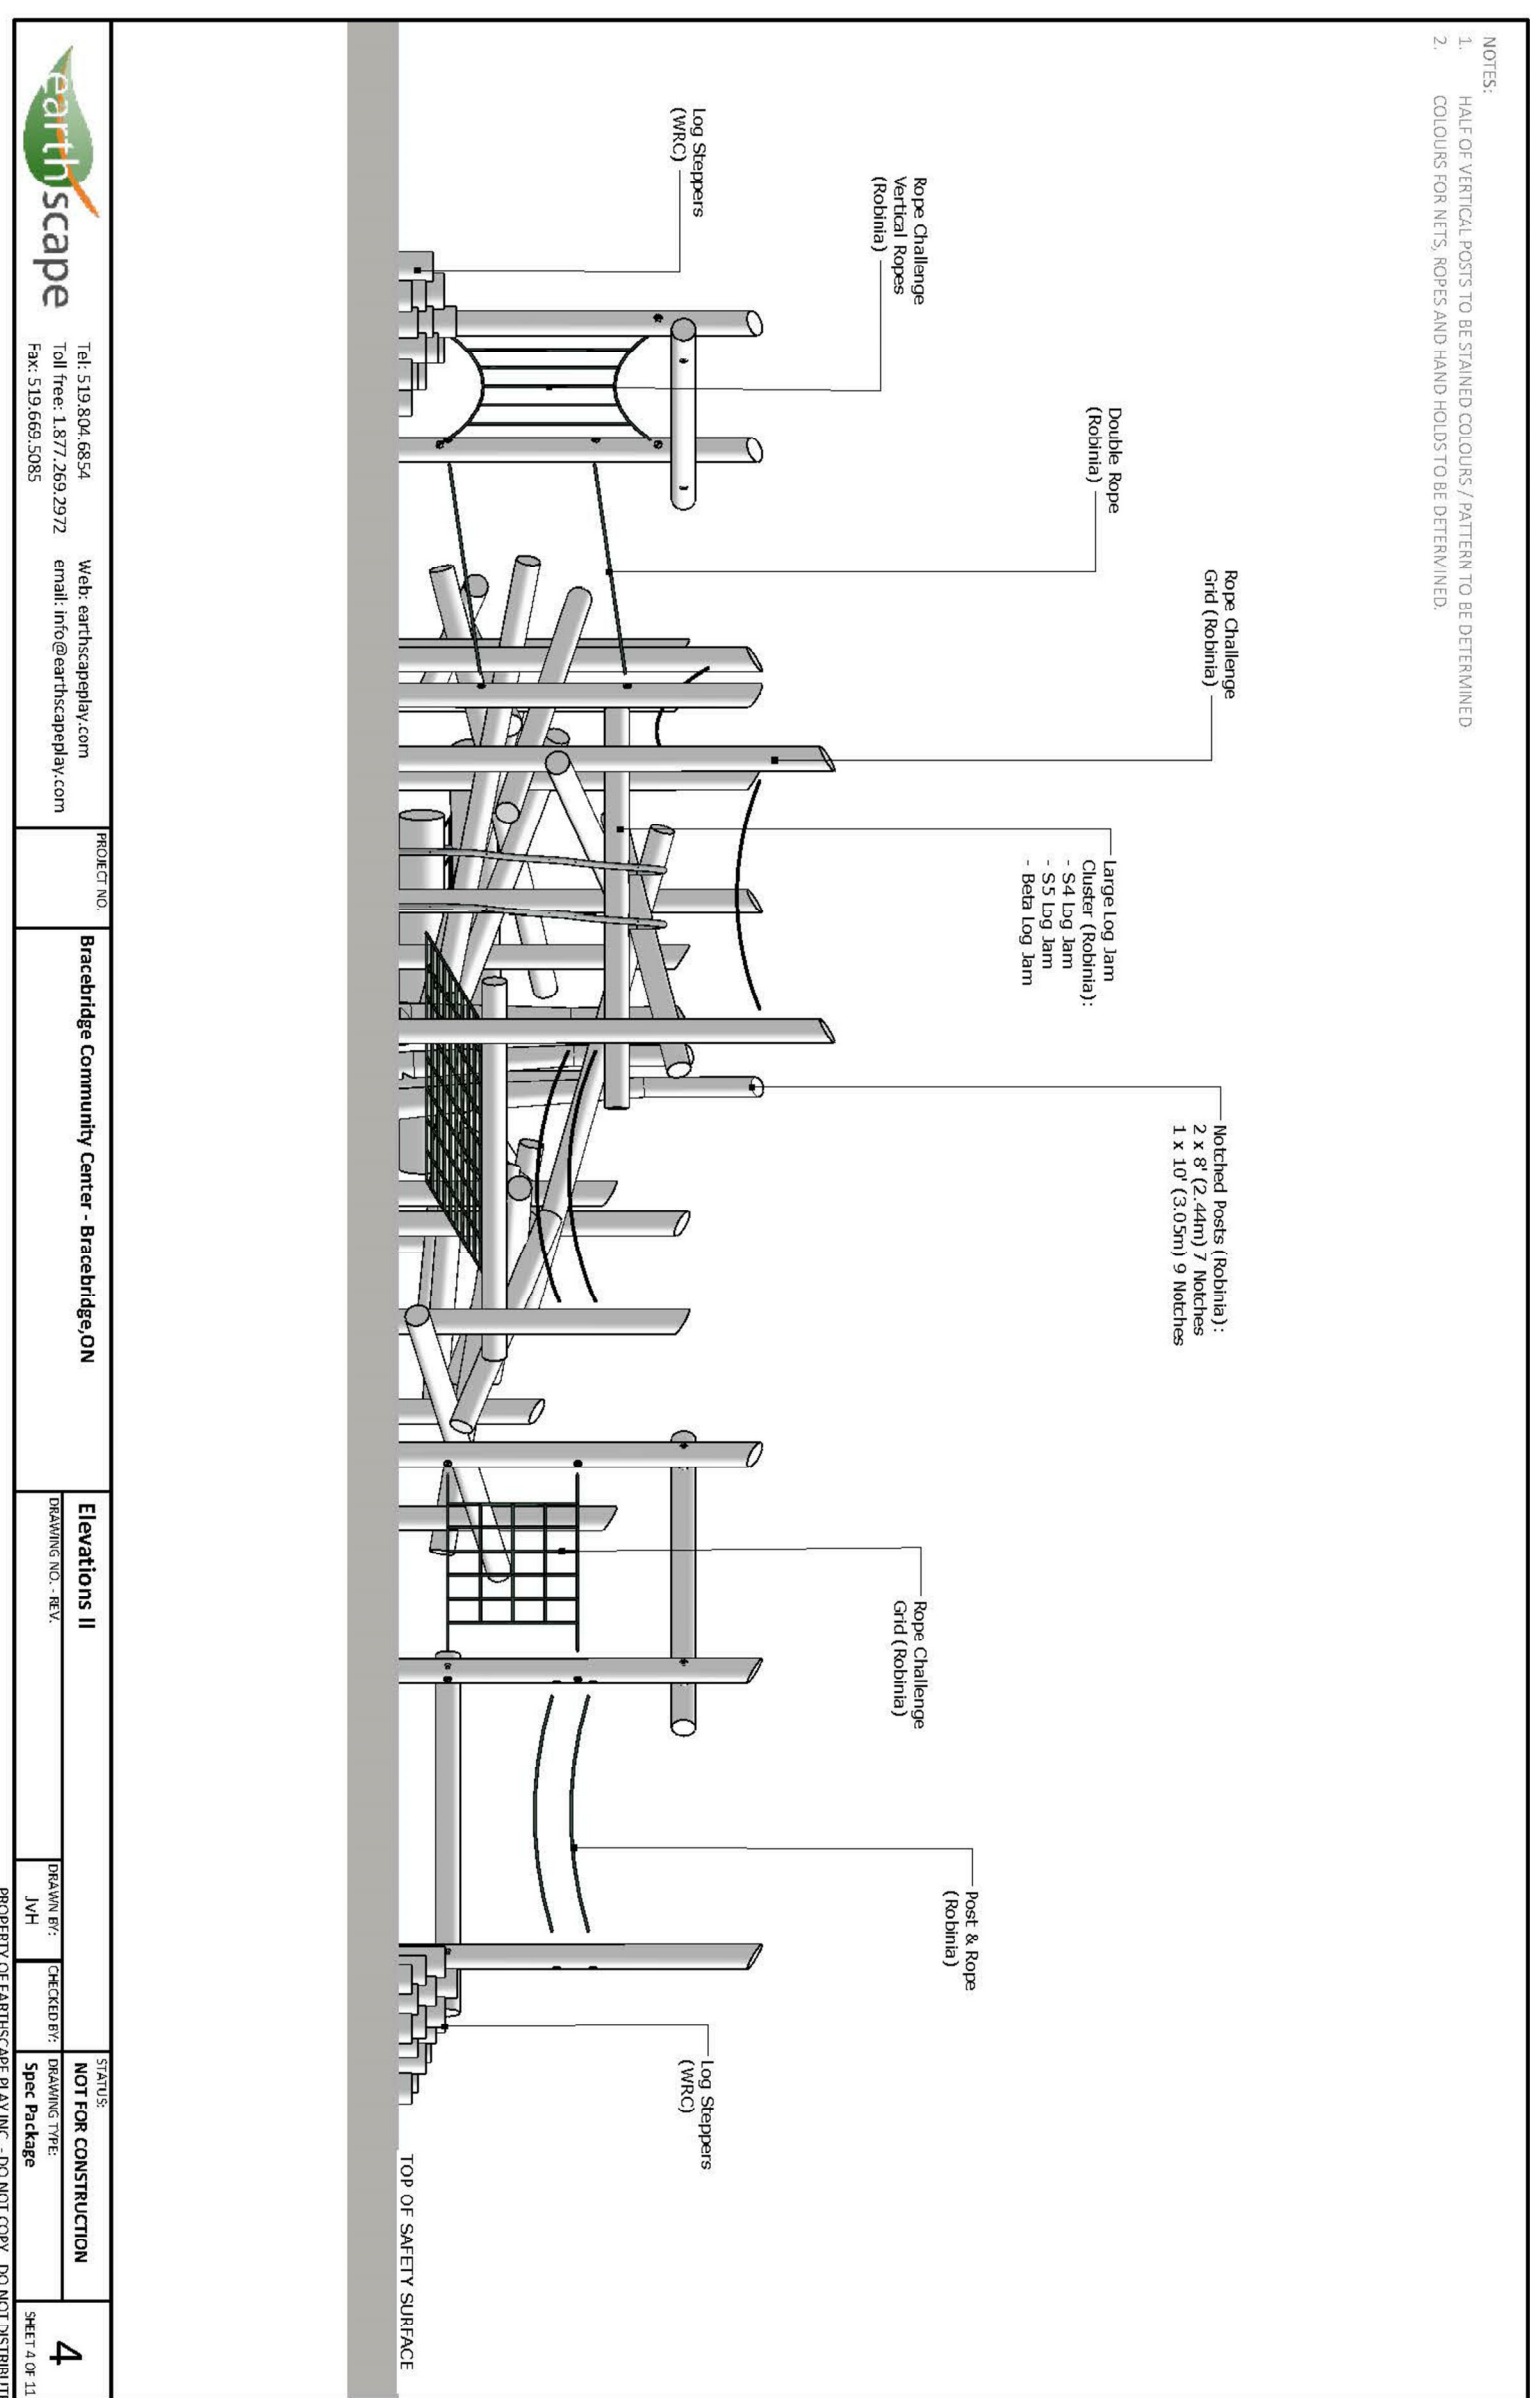


[illegible]

[illegible]

MJMA
mac fernan jaureguias miller architects
425 atlantic street west level 6
toronto ontario m5b 2g1
416 593 6778 www.mjma.ca